


**NOTES:**  
 These plans are not to be used without the written permission of J. THACKER  
 CUSTOM HOME DESIGNS  
 SUITE 210, HURST, TX 76053  
 It is the responsibility of the contractor to verify all dimensions, codes and statements. All construction shall conform to all applicable codes and standards. All construction shall be done in accordance with the plans and specifications. All dimensions are in feet and inches. All dimensions are to the face of the material unless otherwise noted. All dimensions are to the centerline of the material unless otherwise noted. All dimensions are to the finished surface of the material unless otherwise noted. All dimensions are to the centerline of the material unless otherwise noted. All dimensions are to the finished surface of the material unless otherwise noted.

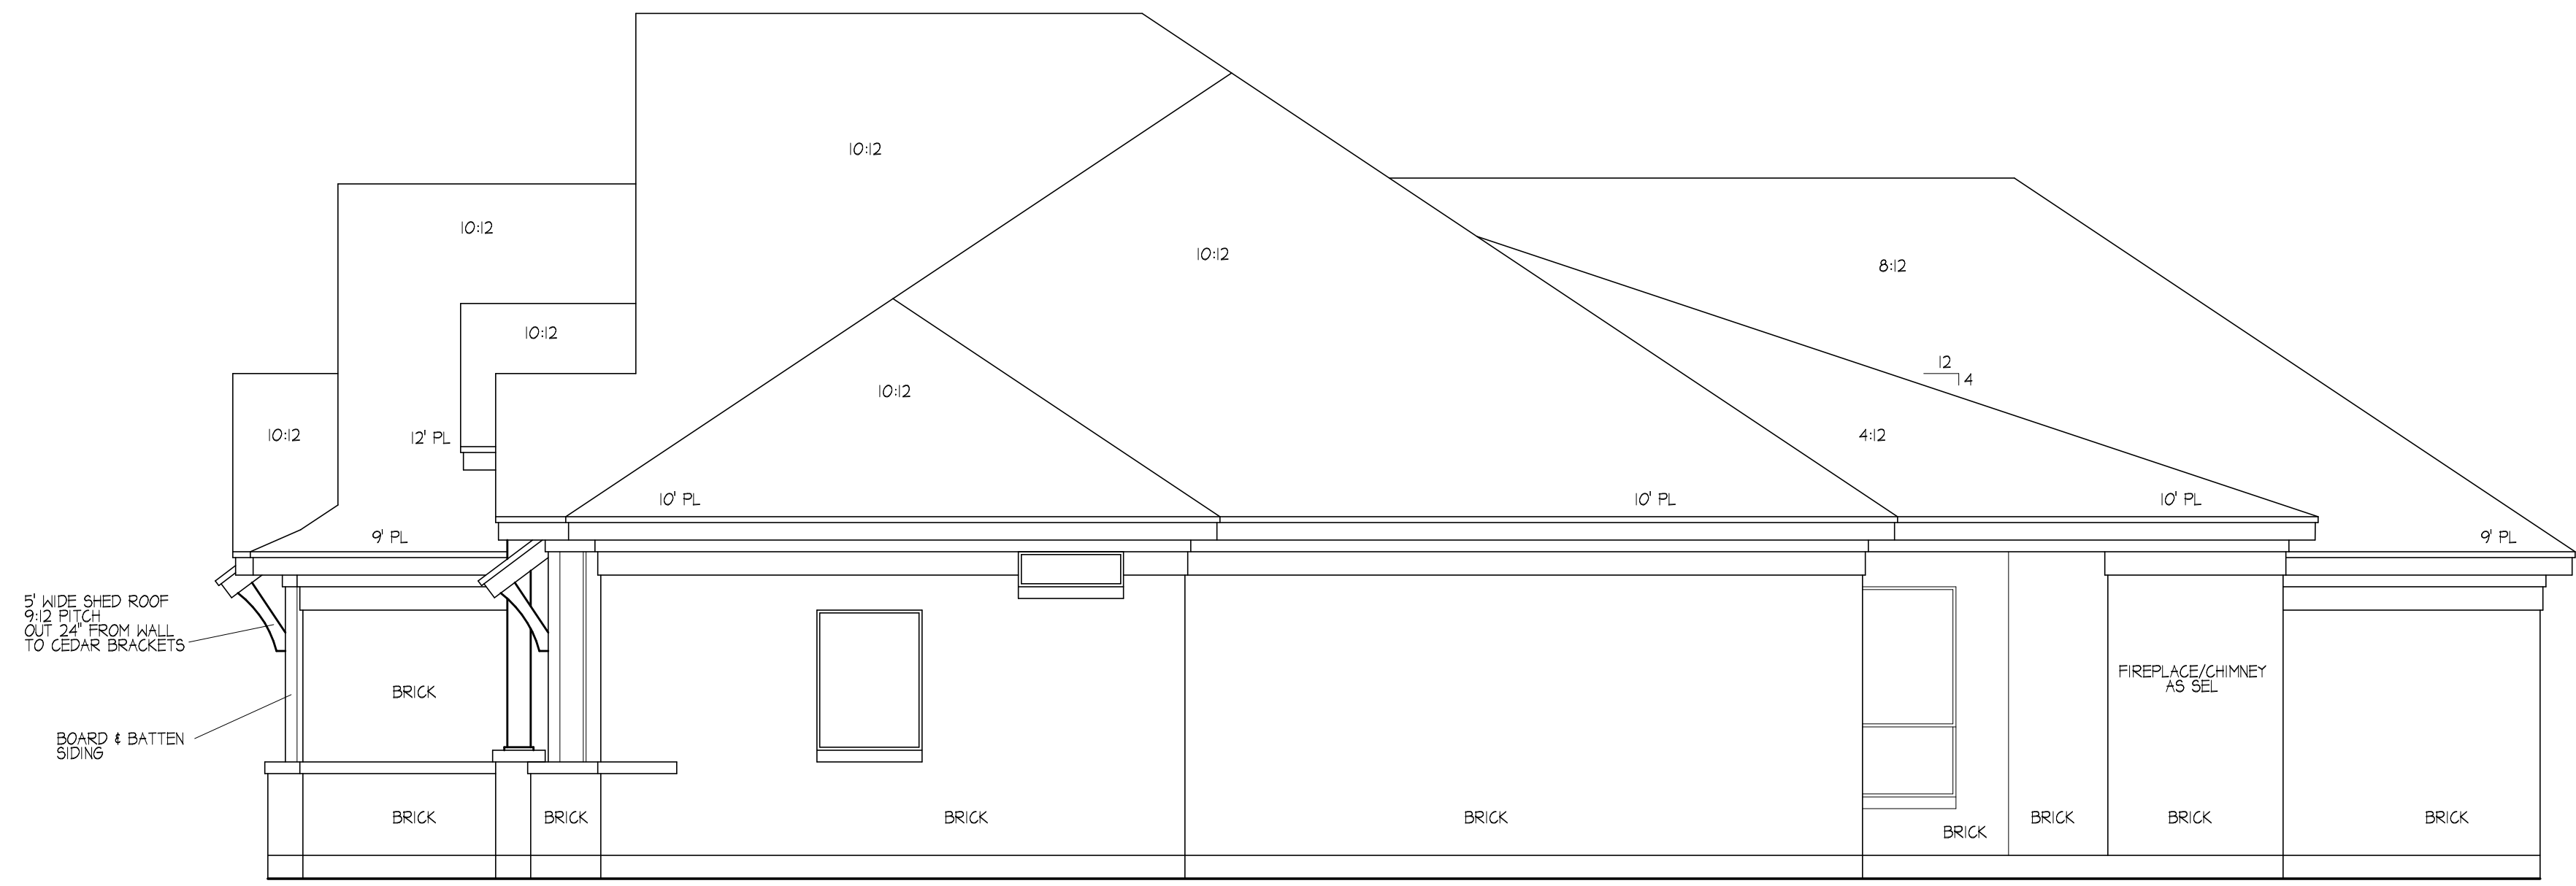

RIGHT SIDE

SC:1/4"=1'-0"




FRONT ELEVATION

SC:1/4"=1'-0"

**R T B**  
**CUSTOM HOMES**  
 817-901-7963


**J. THACKER**  
 1245 HURSTVIEW DRIVE  
 SUITE 210, HURST, TX 76053  
 817-262-0654

PLAN NO.  
 12212768

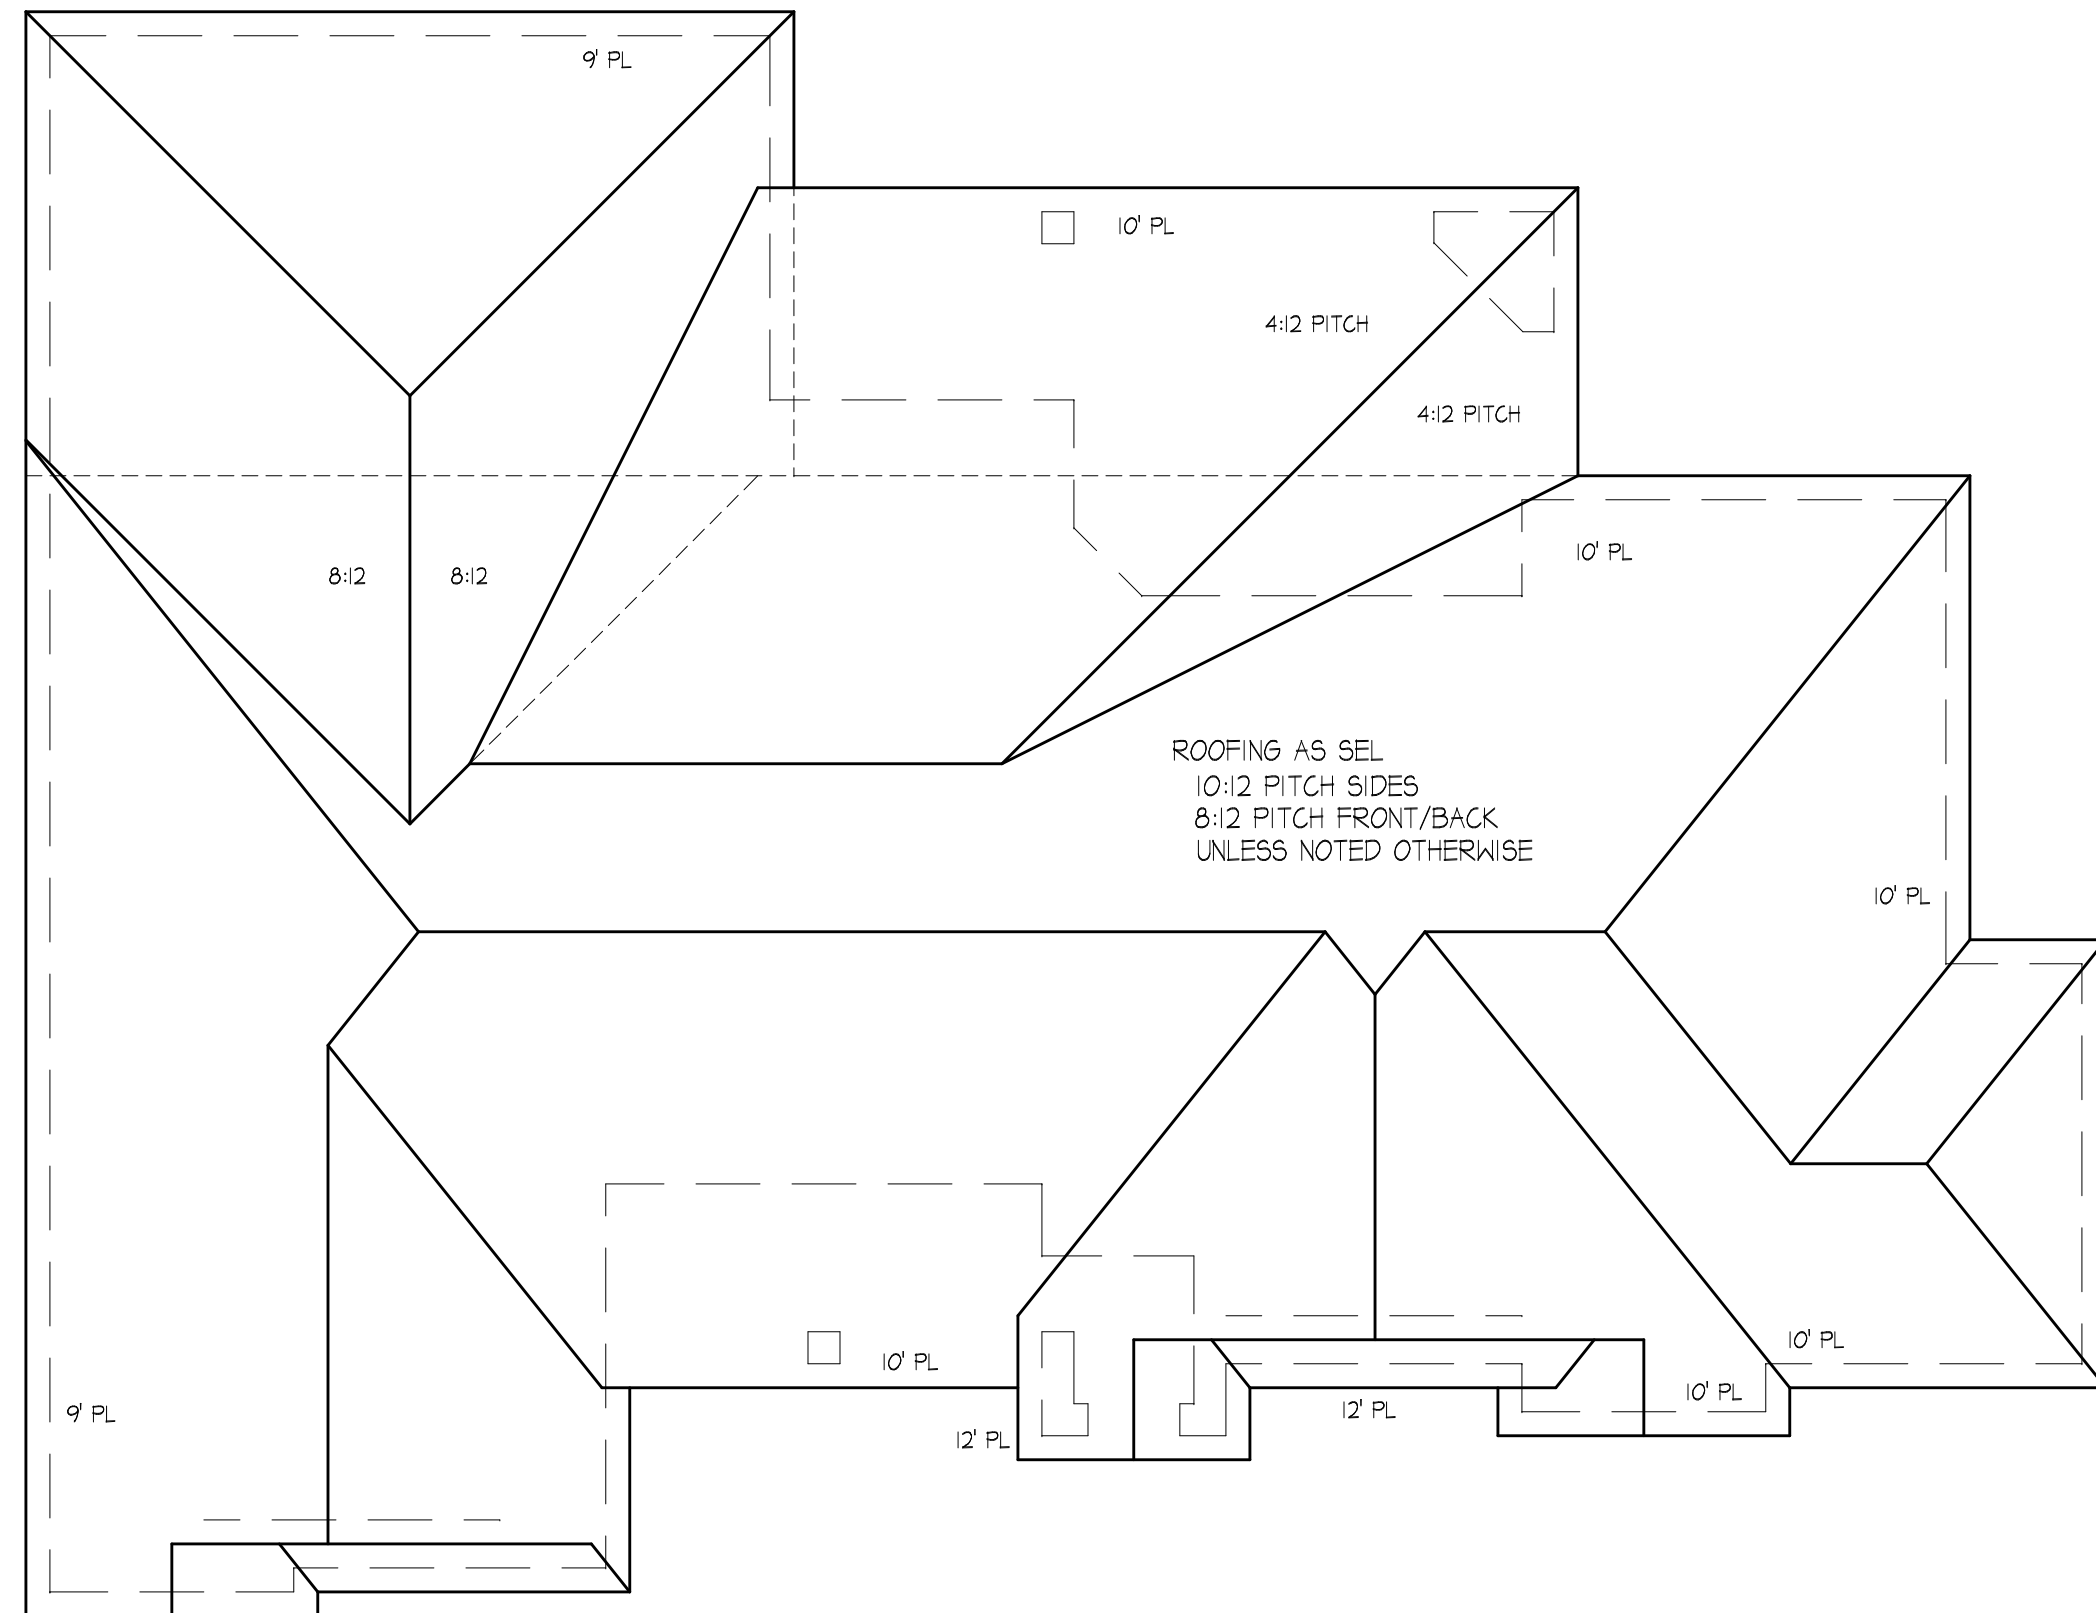


ROOF PLAN

SC: 1/8"=1'-0"

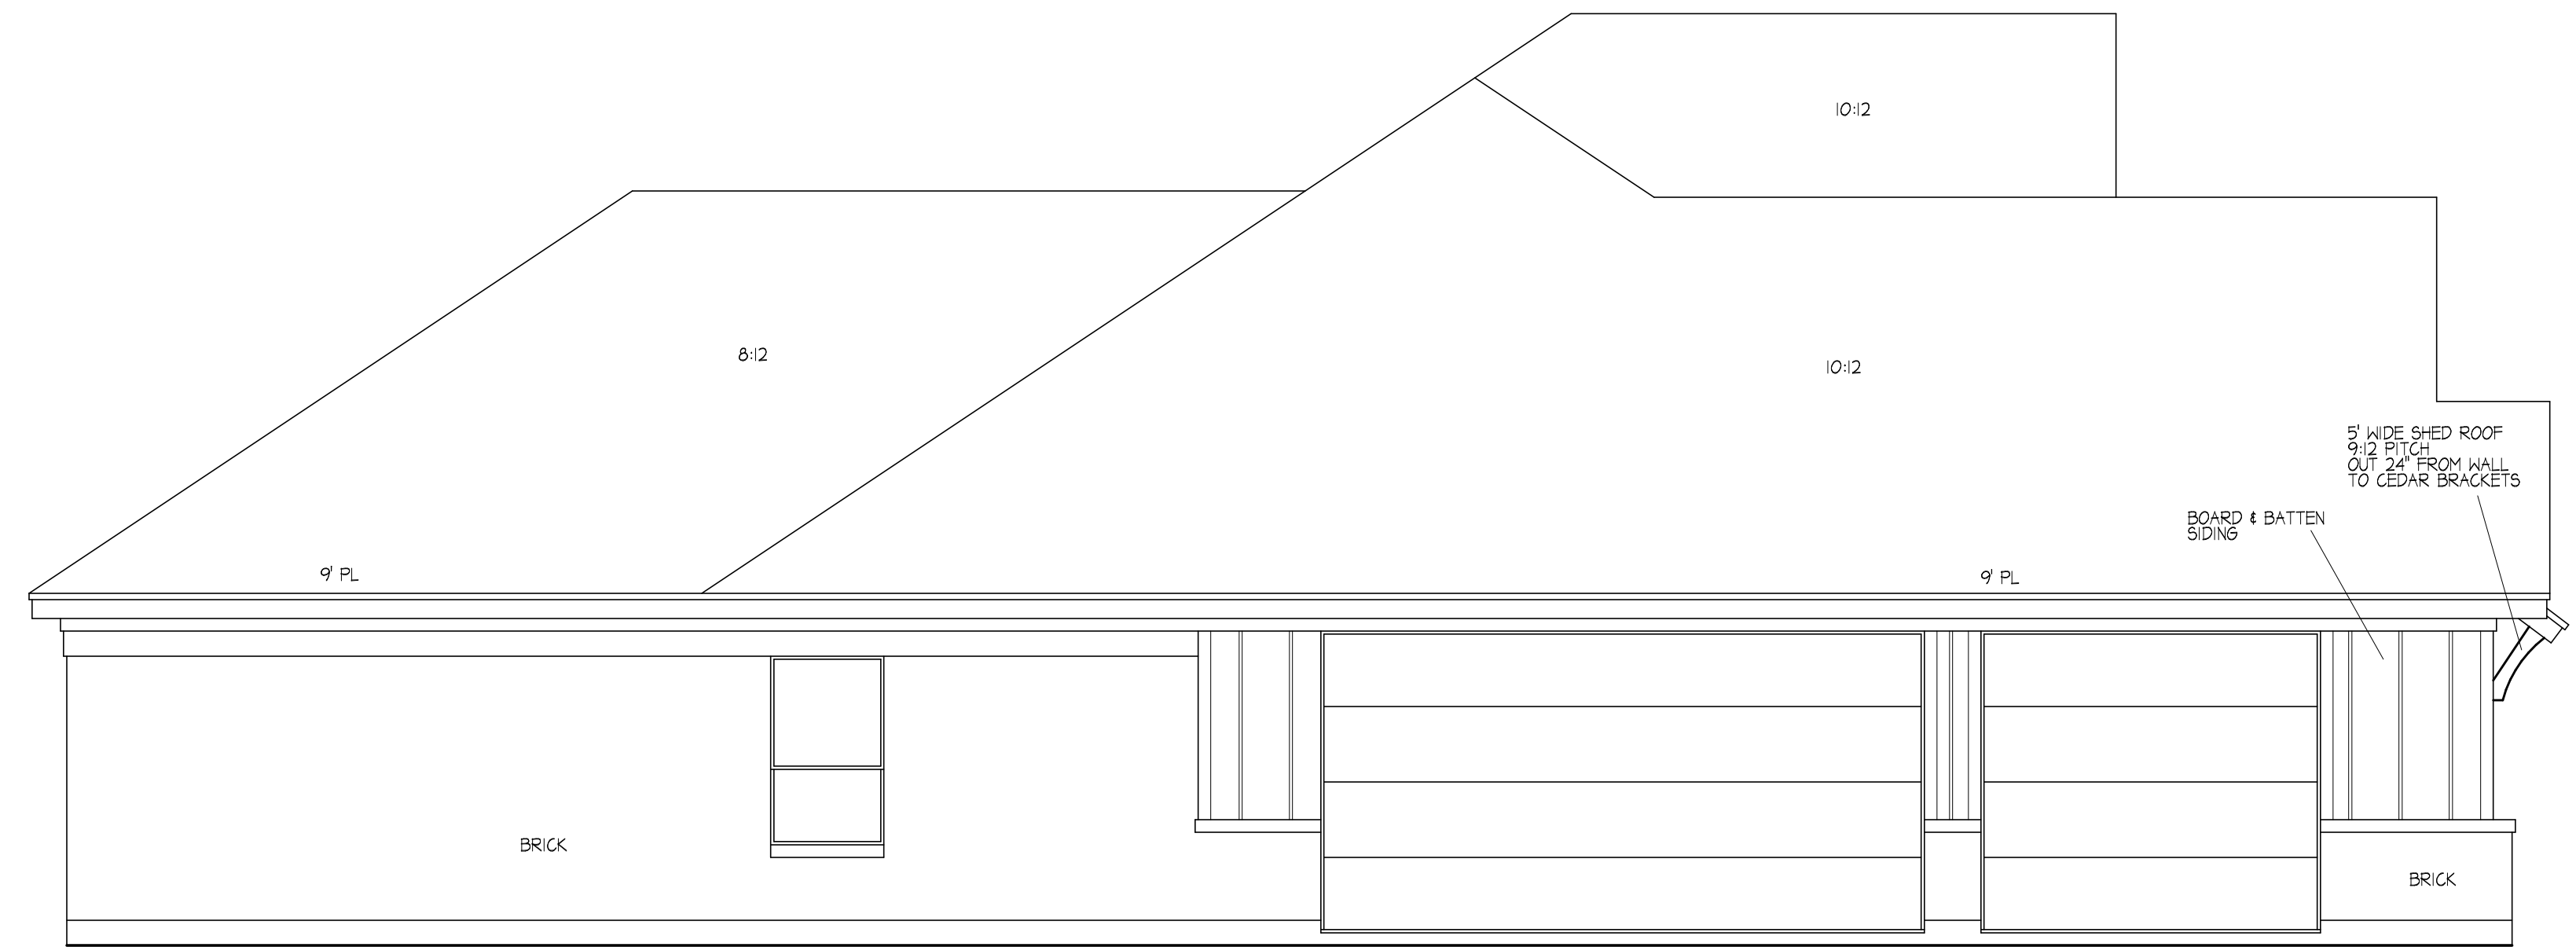

LEFT SIDE

SC: 1/4"=1'-0"

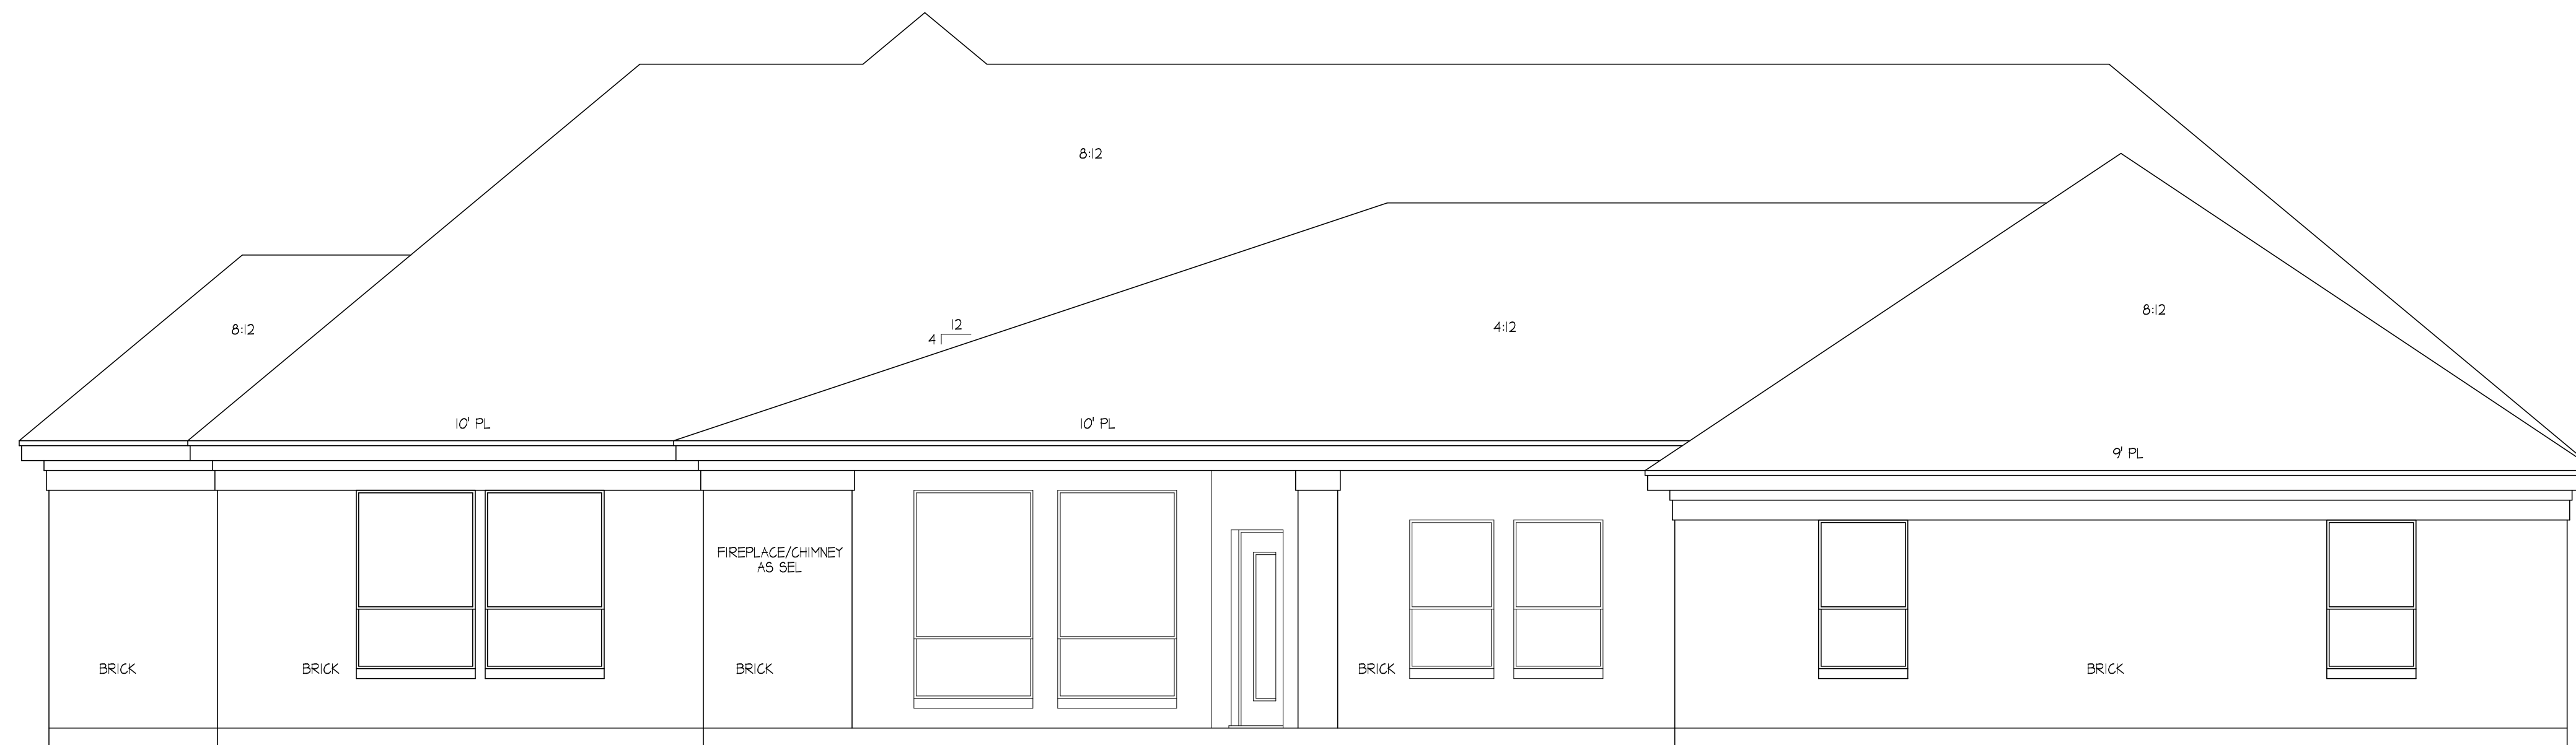


REAR ELEVATION


SC: 1/4"=1'-0"

NOTES:  
These plans are not to be used without the written permission of the architect.  
J. THACKER  
CUSTOM HOME DESIGNS  
SUITE 210, HURST, TX 76053  
817-262-0654  
It is the responsibility of the contractor to verify all dimensions, codes and easements.  
Designer's liability not to exceed the limit of plans.

R T B  
CUSTOM HOMES  
817-901-7963

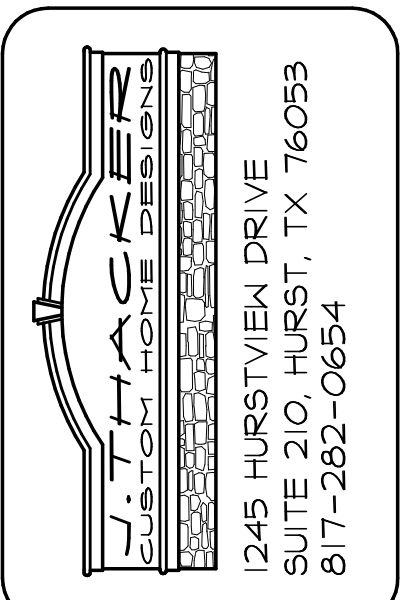


PLAN NO.  
12212768

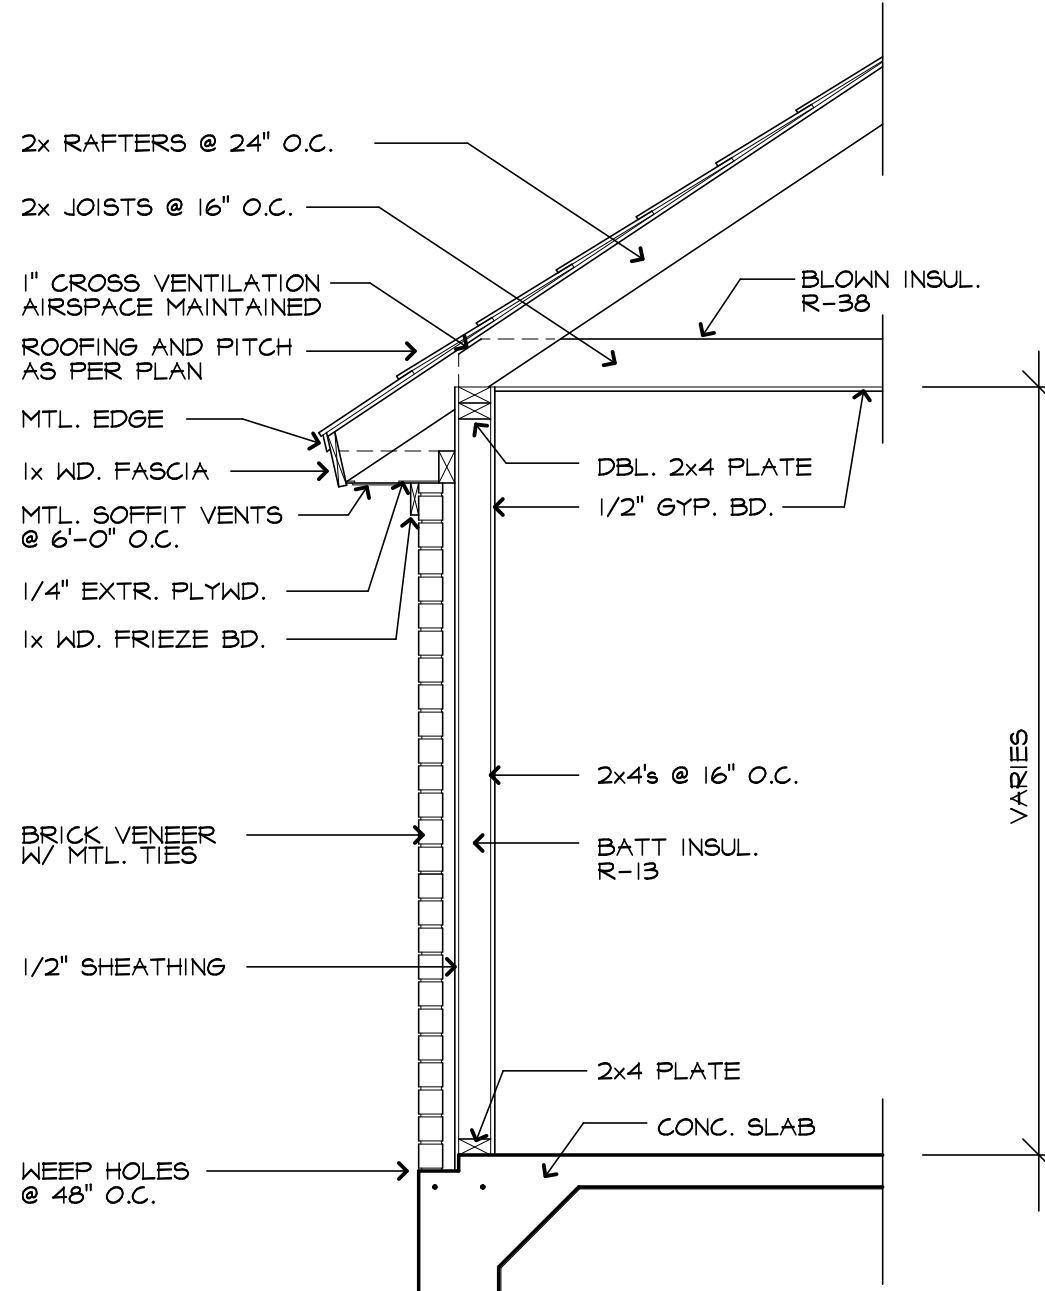

TYPICAL WALL SECTION  
SCALE: 1/2"=1'-0"

AREAS	SF
LIVING	2768
GARAGE	795
PORCH	188
COVD PATIO	410
TOTAL COVD AREA	4161

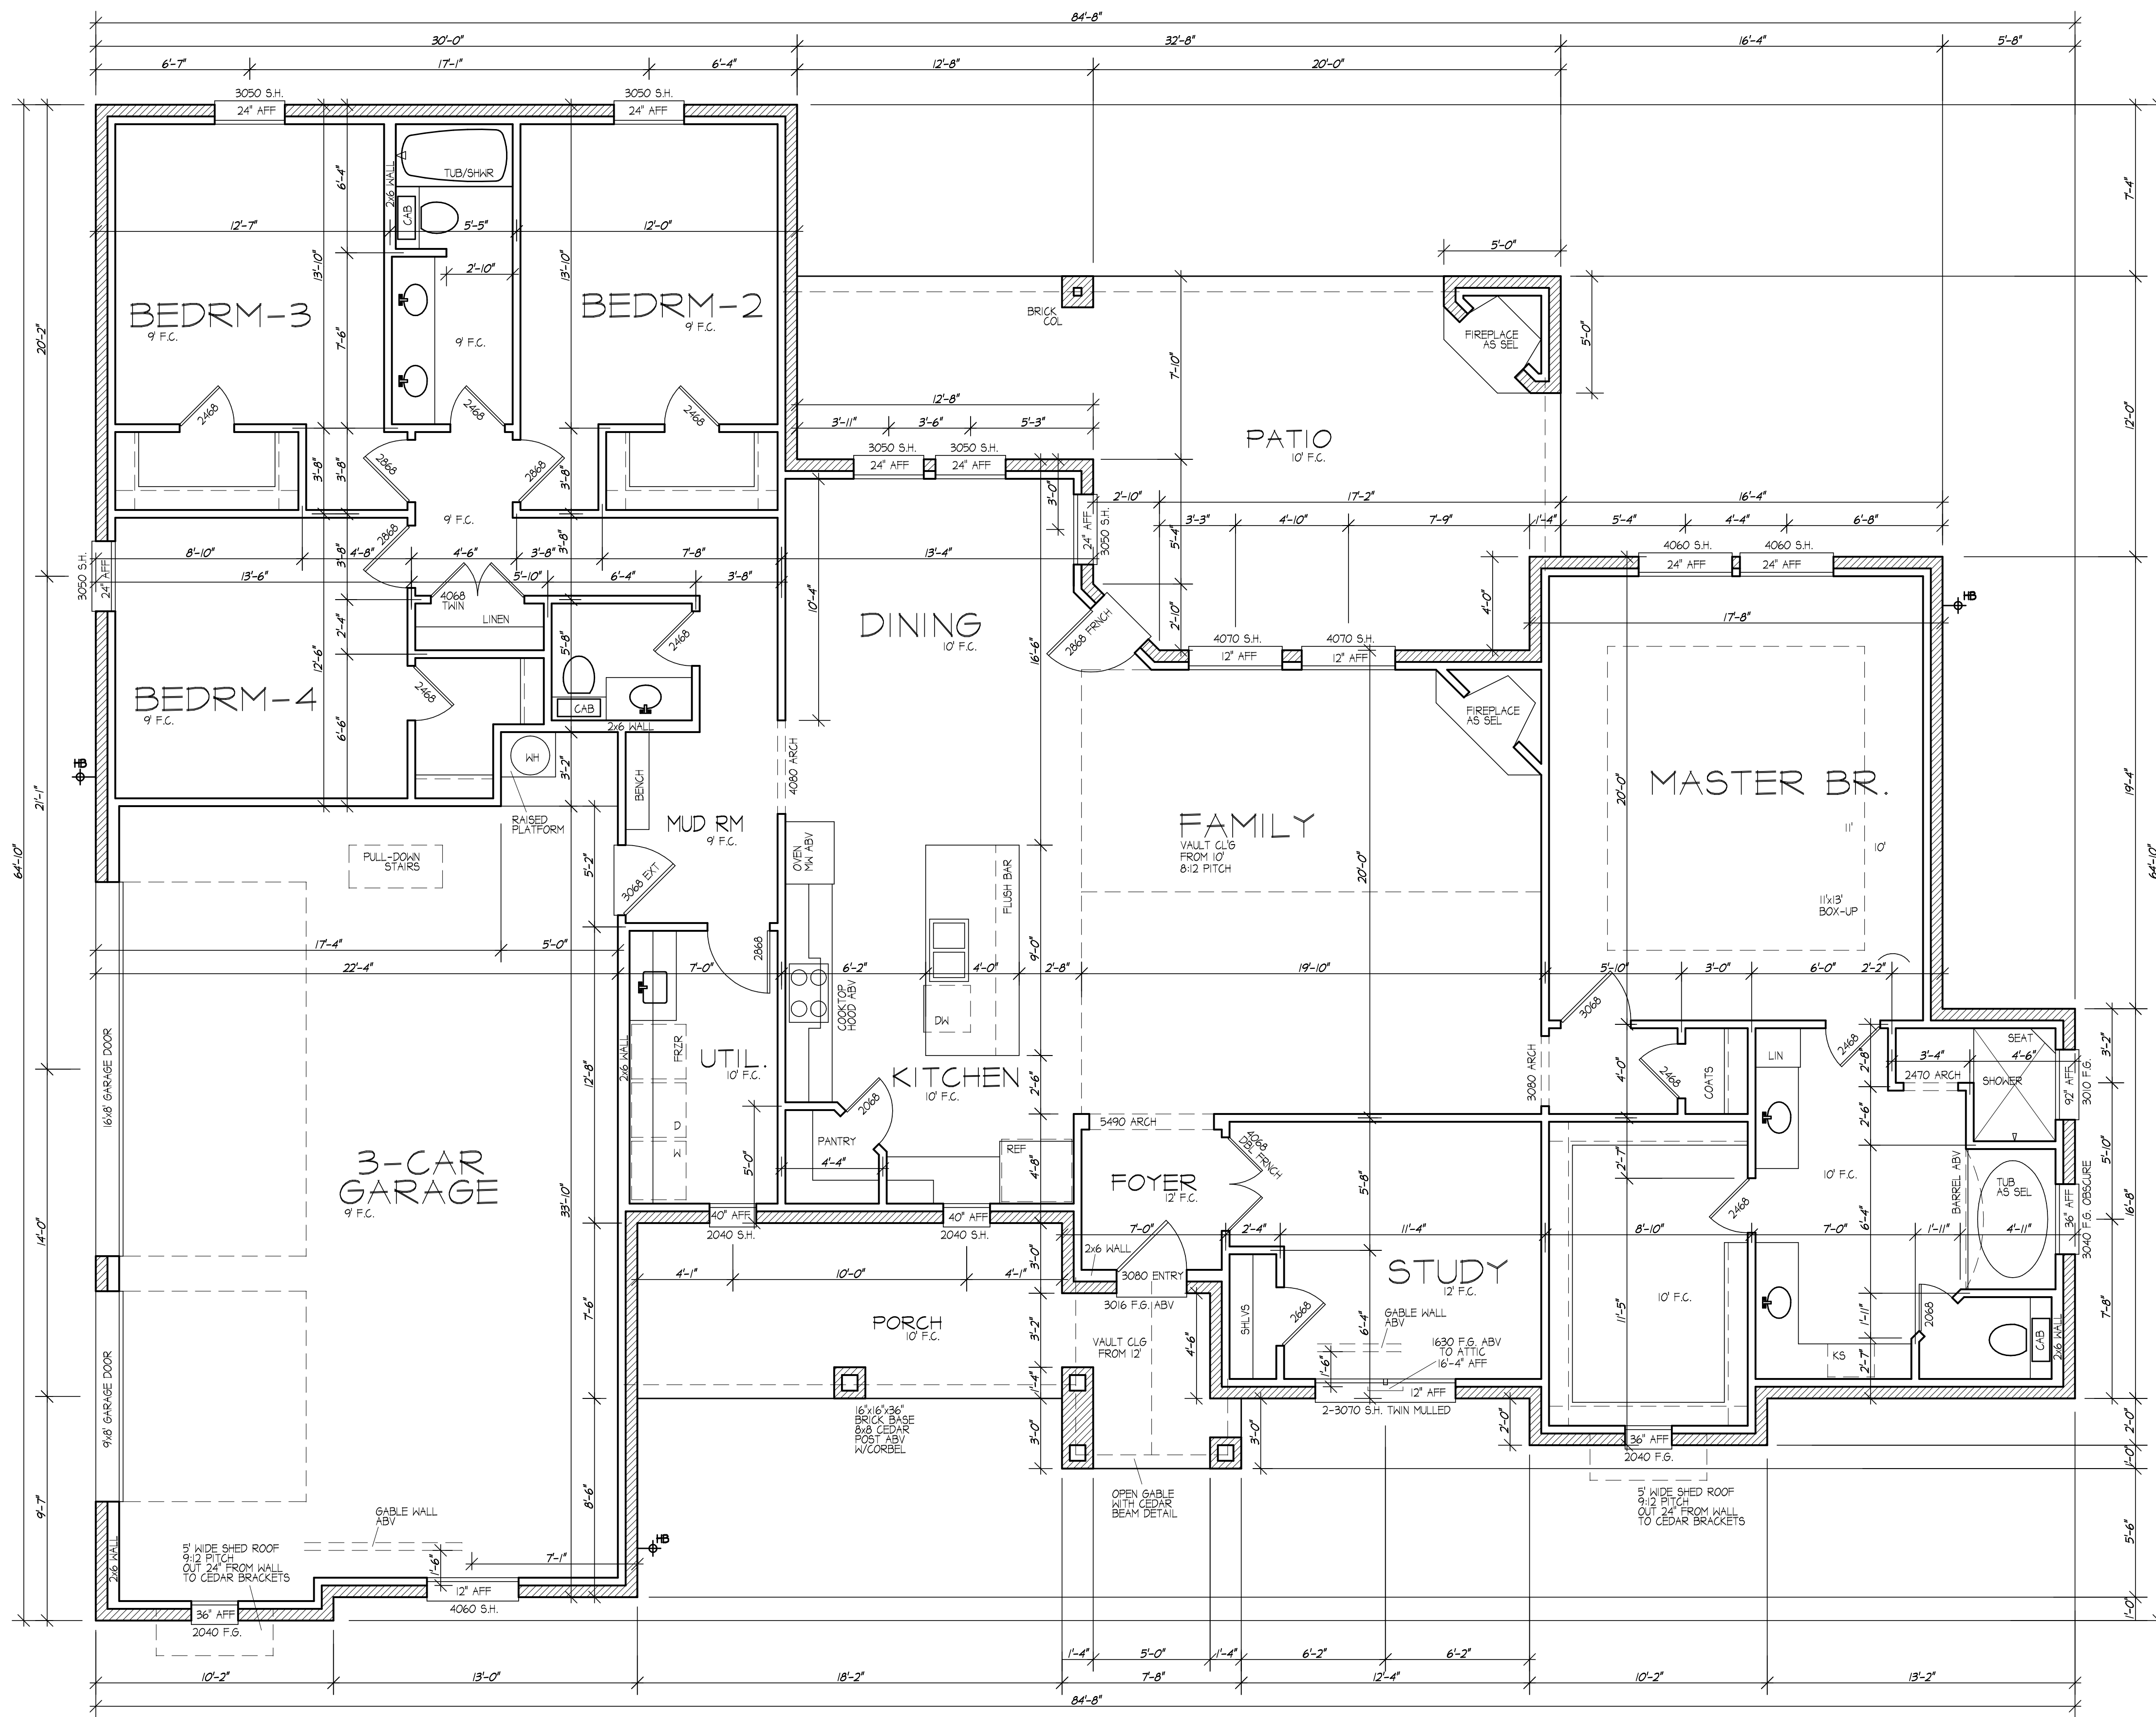


FLOOR PLAN  
SC: 1/4"=1'-0"

NOTES:  
These plans are not to be reproduced or reused without the written consent of J. THACKER  
CUSTOM HOME DESIGNS  
SUITE 210, HURST, TX 76053  
817-282-0654  
It is the responsibility of the contractor to verify all dimensions, codes and easements. Designer's liability not to exceed the bid for plans.

**R T B**  
CUSTOM HOMES  
817-901-7963

**J. THACKER**  
CUSTOM HOME DESIGNS  
1245 HURSTVIEW DRIVE  
SUITE 210, HURST, TX 76053  
817-282-0654

PLAN NO.  
12212768

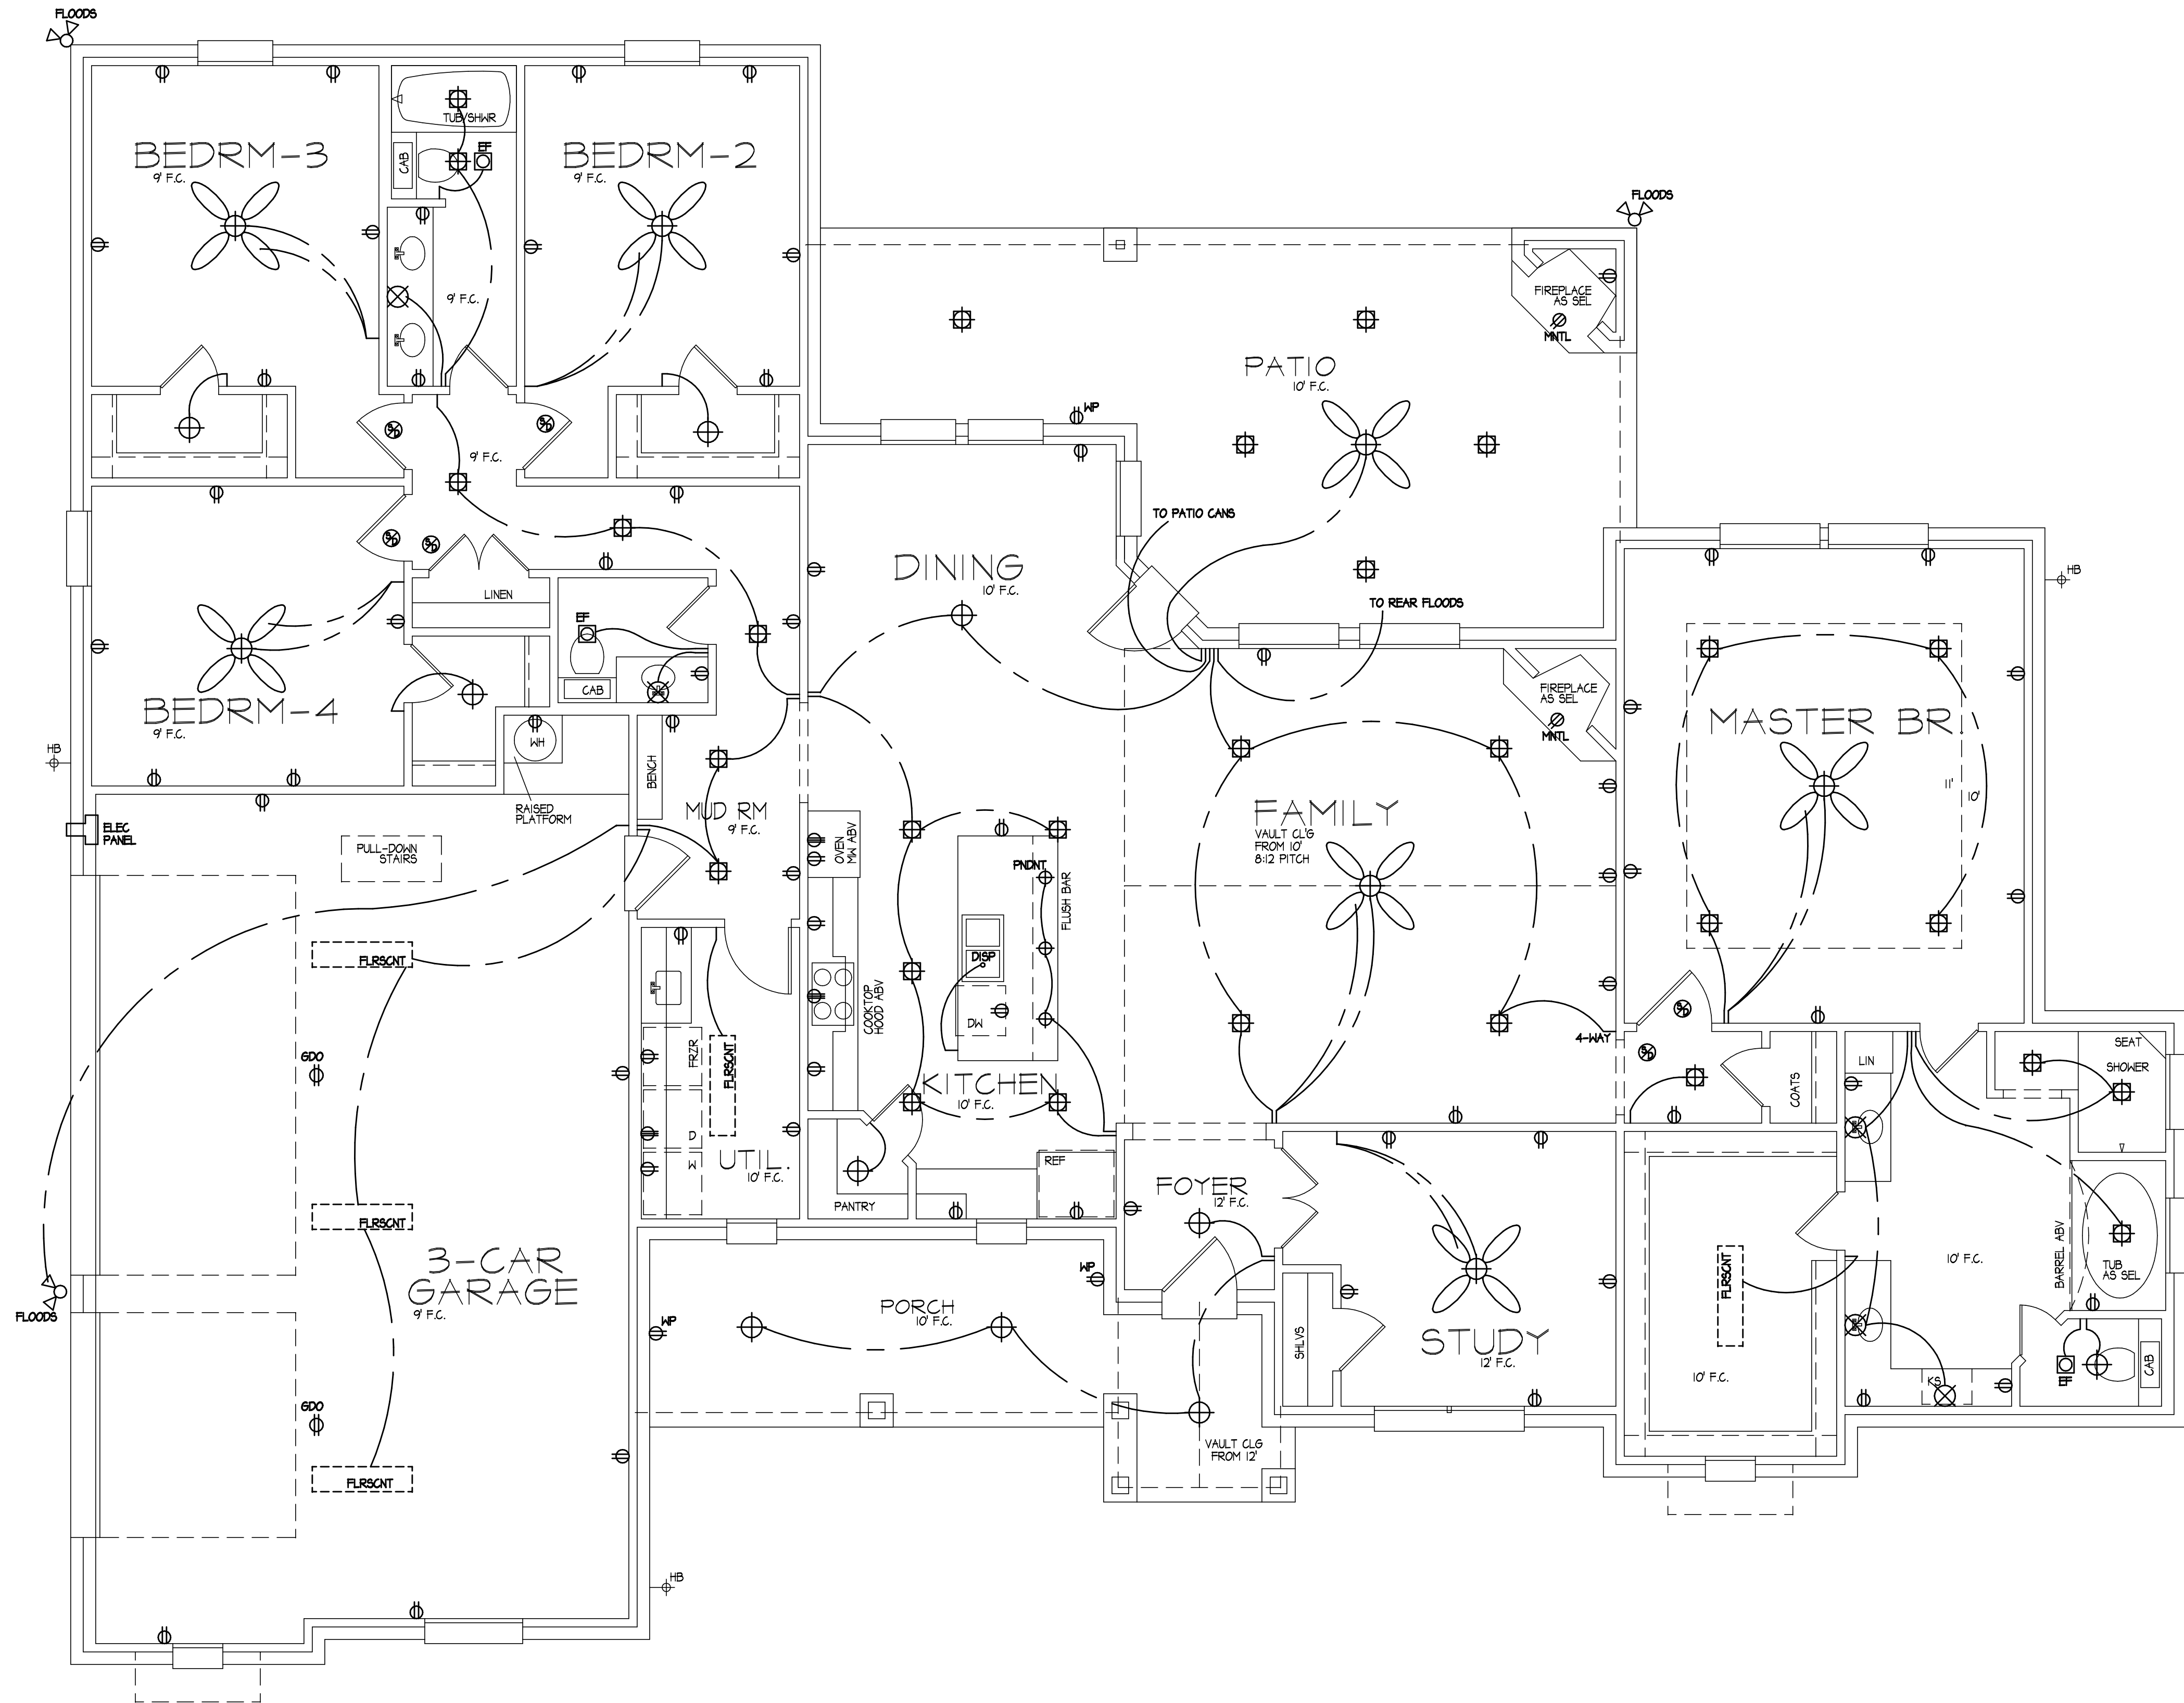

ELECTRICAL LAYOUT

SC: 1/4"=1'-0"

**NOTES:**  
 These plans are not to be used for construction without the written permission of:  
 J. THACKER  
 CUSTOM HOME DESIGNS  
 SUITE 210, HURST, TX 76053  
 817-282-0654  
 It is the responsibility of the contractor to verify all dimensions and elevations with the actual codes and easements.  
 Designer's liability not to exceed one paid per point.

**R T B**  
 CUSTOM HOMES  
 817-901-7963

**J. THACKER**  
 1245 HURSTVIEW DRIVE  
 SUITE 210, HURST, TX 76053  
 817-282-0654

PLAN NO.  
 12212768