

RIGHT SIDE

SC:1/4"=1'-0"



FRONT ELEVATION


SC:1/4"=1'-0"

NOTES:
 These plans are not to be used without the written permission of J. THACKER CUSTOM HOMES, SUITE 210, HURST, TEXAS 76053. It is the responsibility of the contractor to verify all local codes and easements, and to obtain all necessary permits for the project.


R T B
CUSTOM HOMES
 817-901-7963

J. THACKER
CUSTOM HOMES
 1245 HURSTVIEW DRIVE
 SUITE 210, HURST, TX 76053
 817-282-0654

PLAN NO.
 09212516

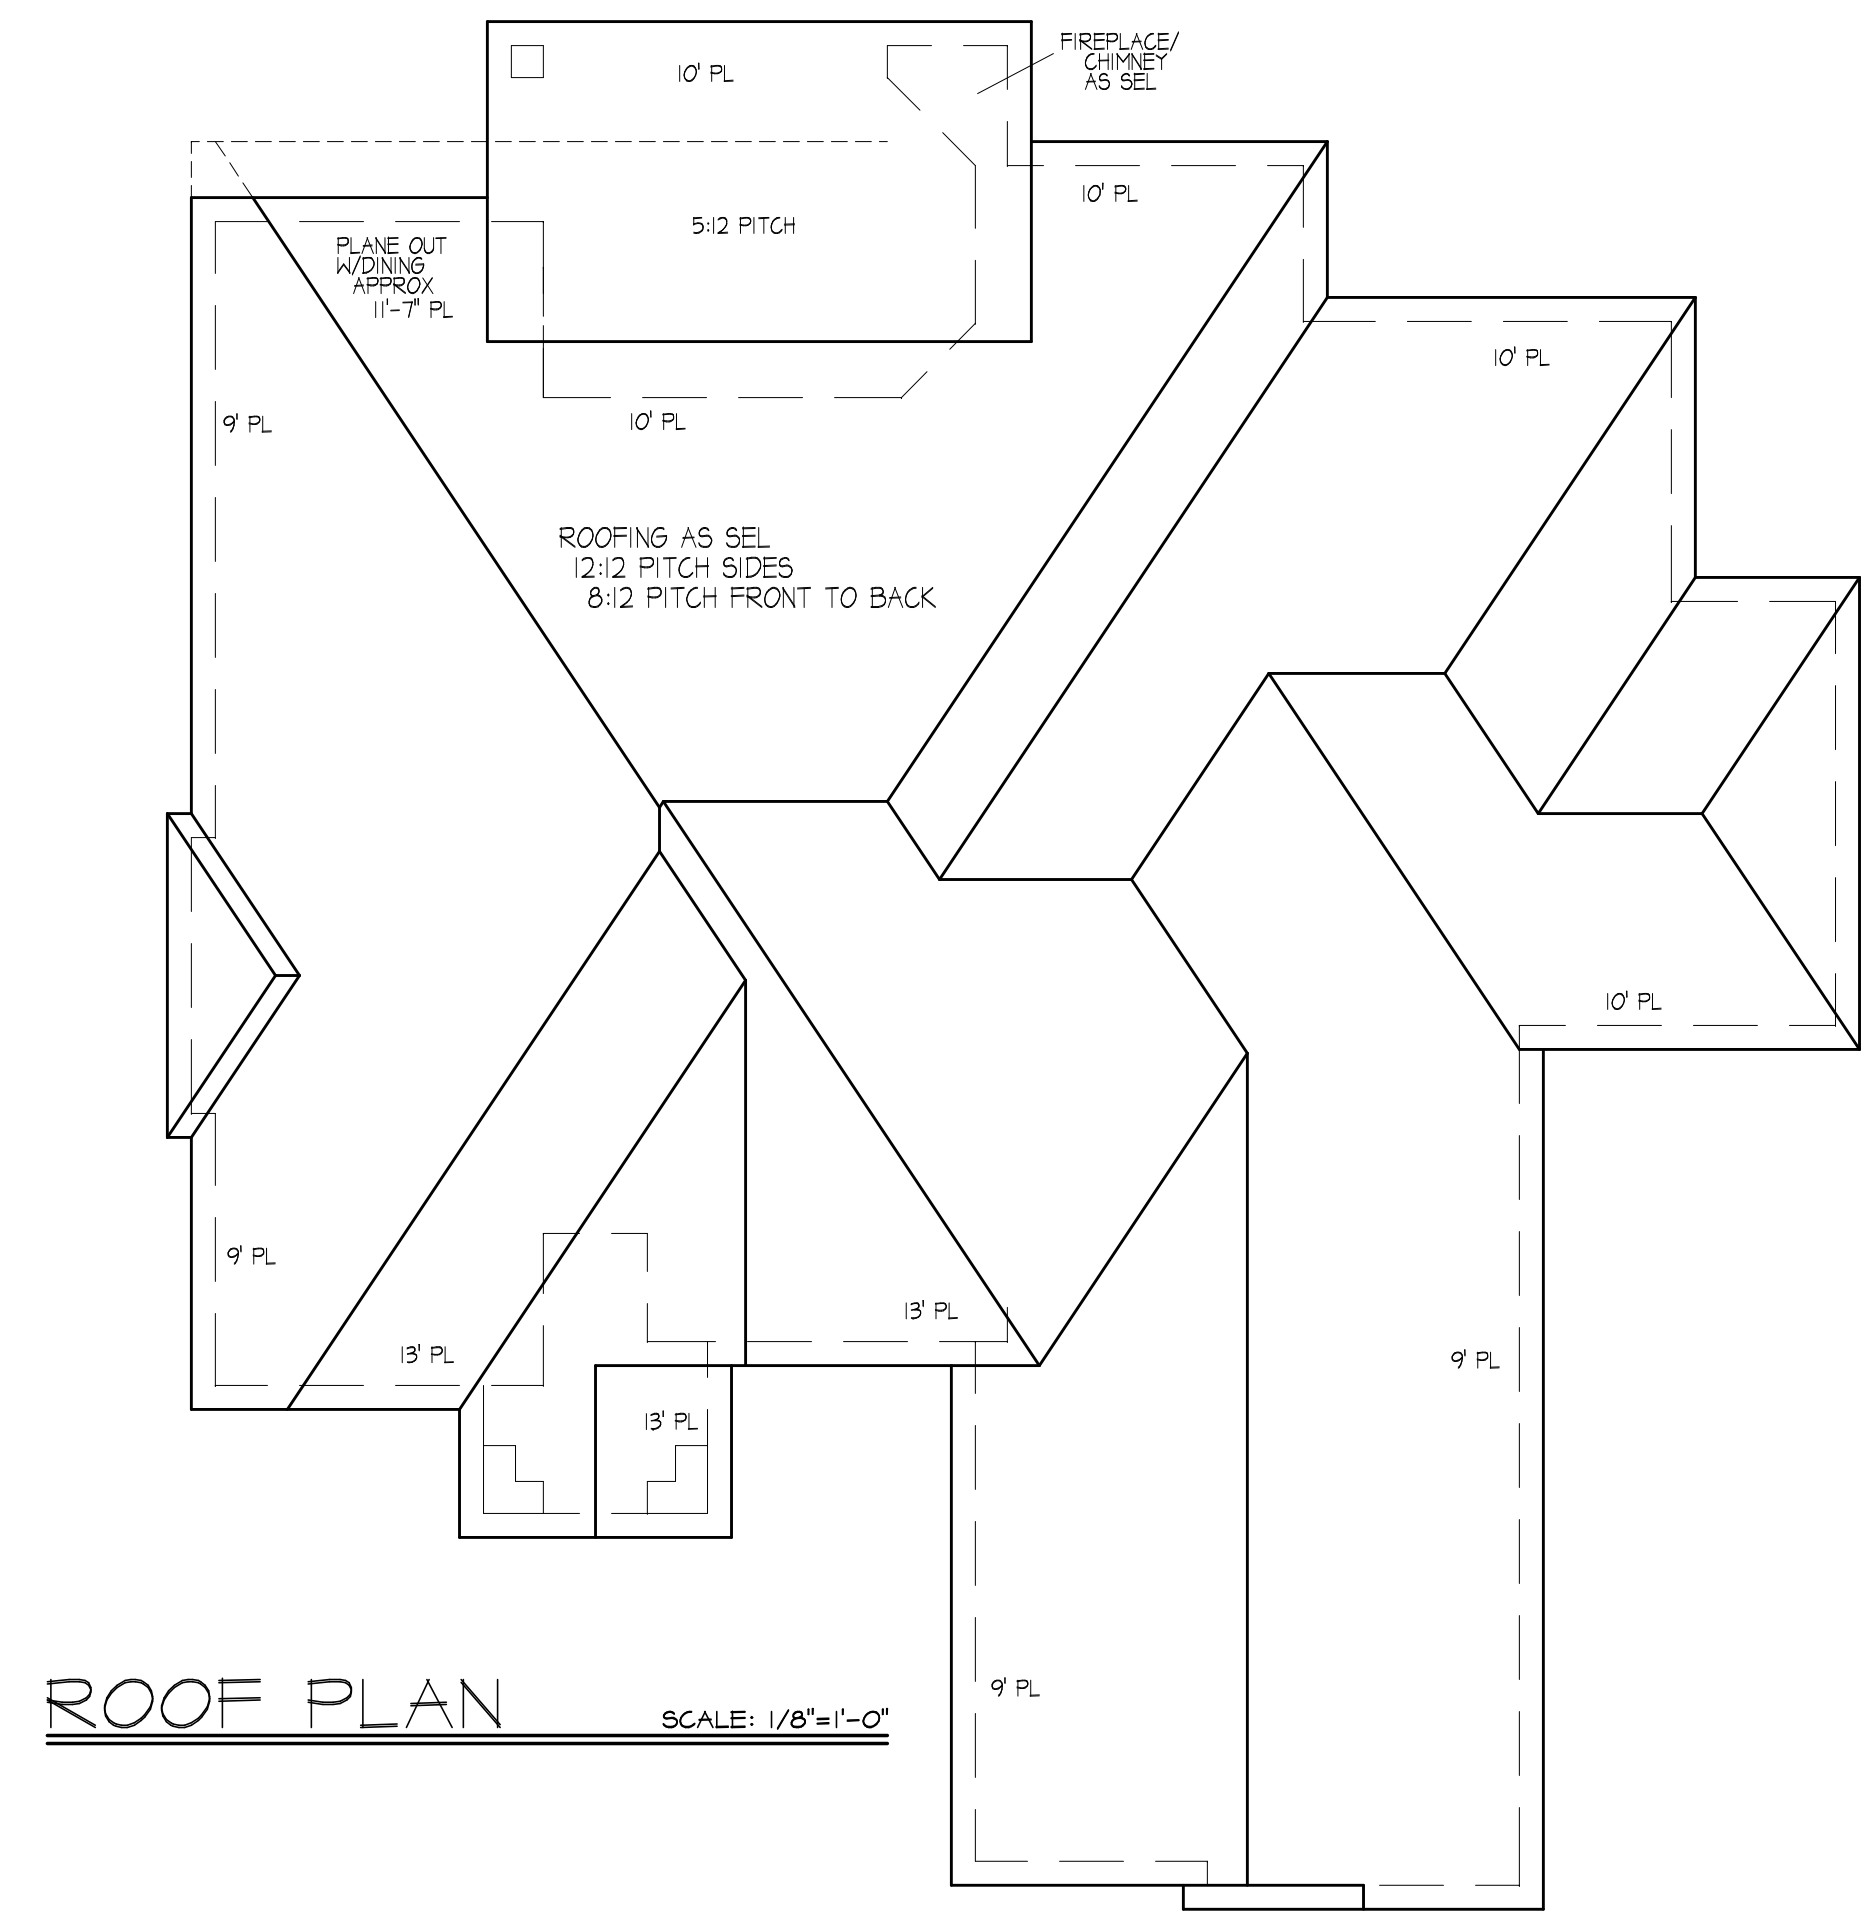


ROOF PLAN SCALE: 1/8"=1'-0"

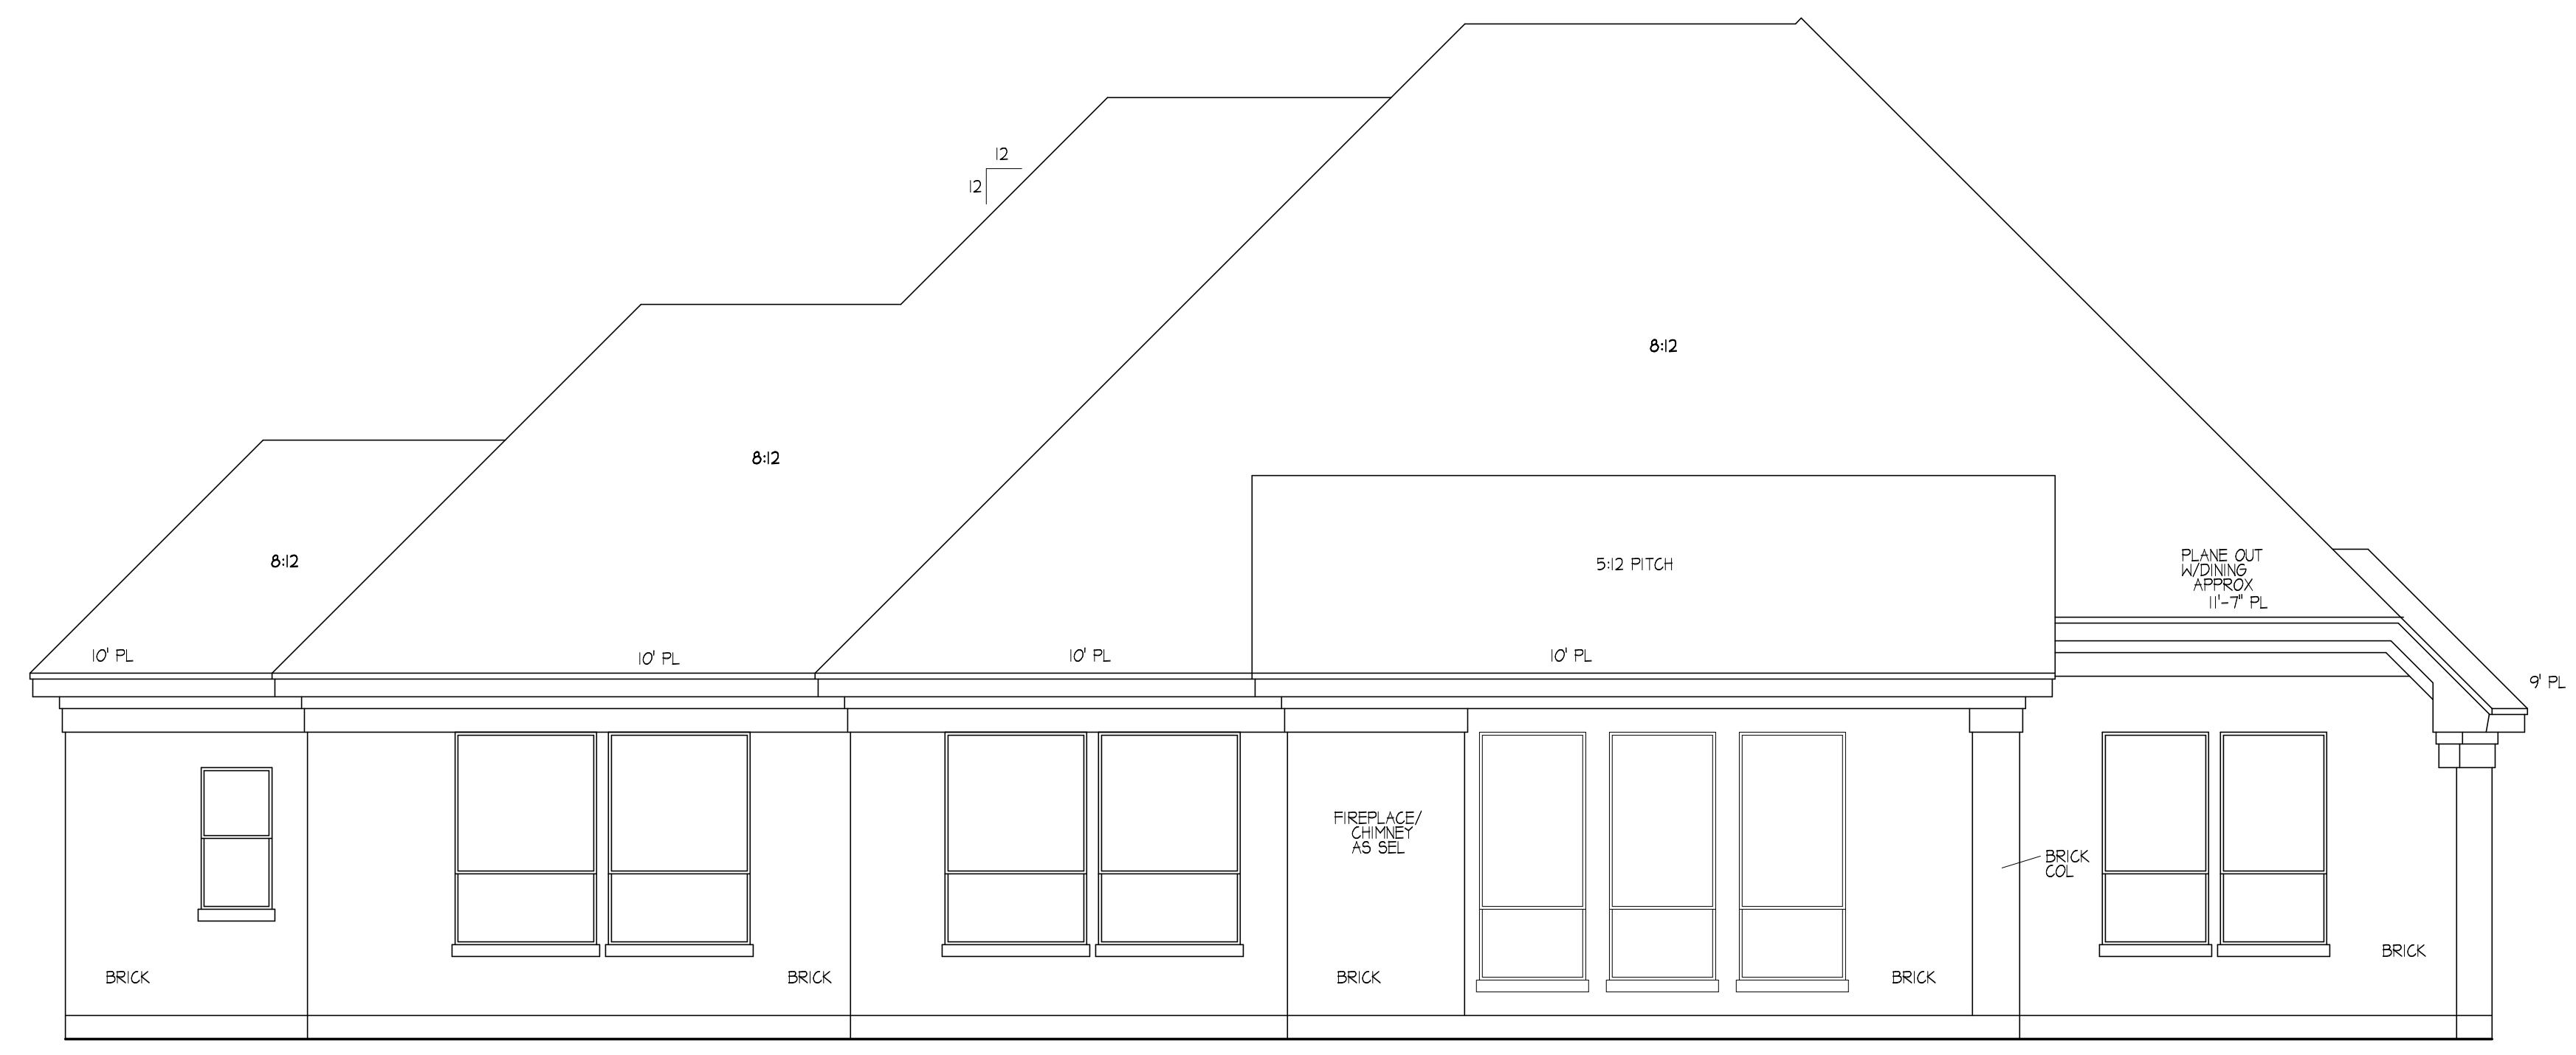

REAR ELEVATION

SC: 1/4"=1'-0"

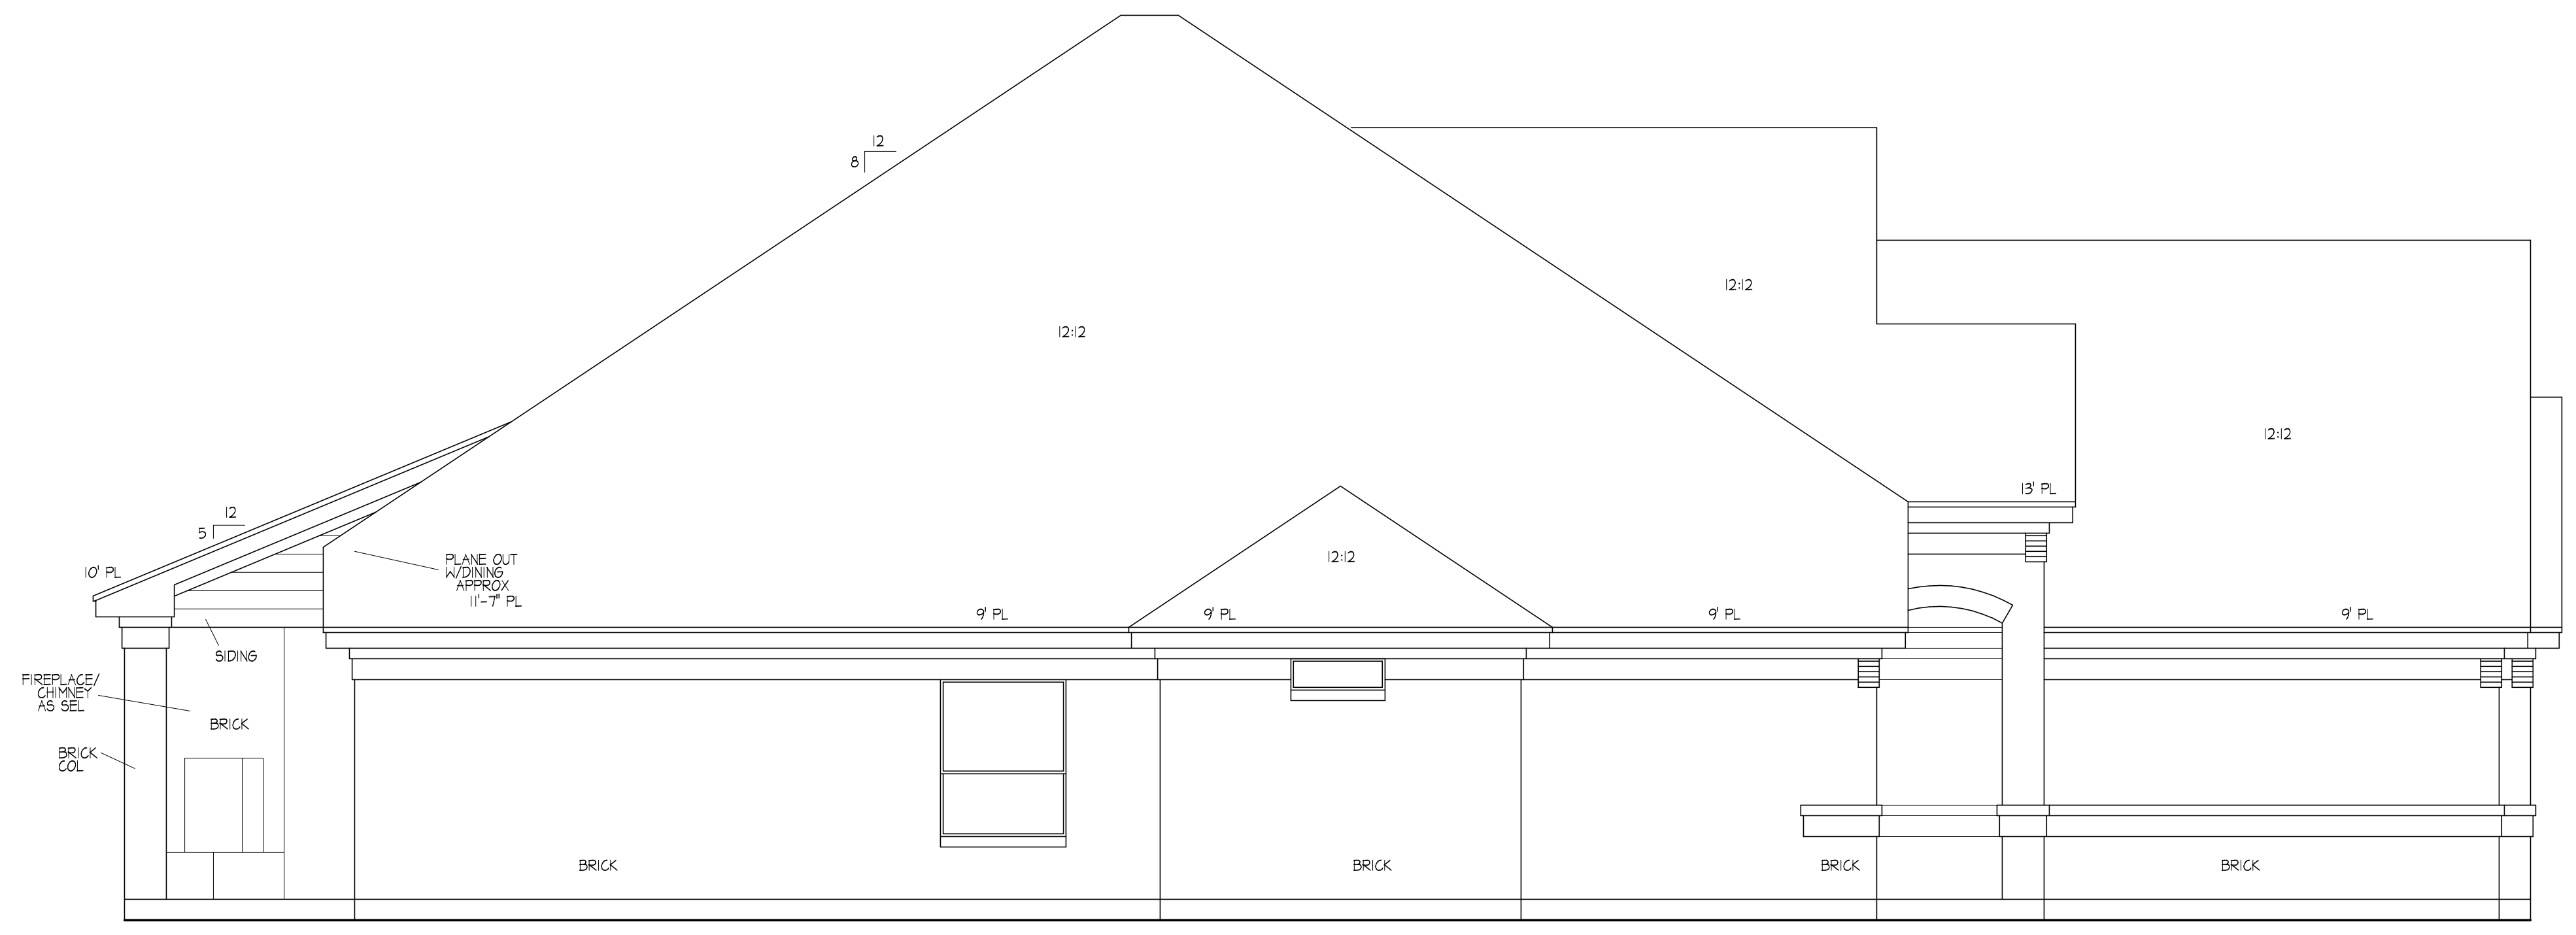

LEFT SIDE


SC: 1/4"=1'-0"

NOTES:
 These plans are not to be used without the written permission of J. THACKER
 CUSTOM HOME DESIGNS
 SUITE 210, HURST, TX 76053
 817-282-0654
 It is the responsibility of the contractor to verify all dimensions, codes and standards.
 Designer's liability not to exceed \$50,000 per plan.

R T B
CUSTOM HOMES
 817-901-7963


J. THACKER
 CUSTOM HOME DESIGNS
 1245 HURSTVIEW DRIVE
 SUITE 210, HURST, TX 76053
 817-282-0654

PLAN NO.
 09212516

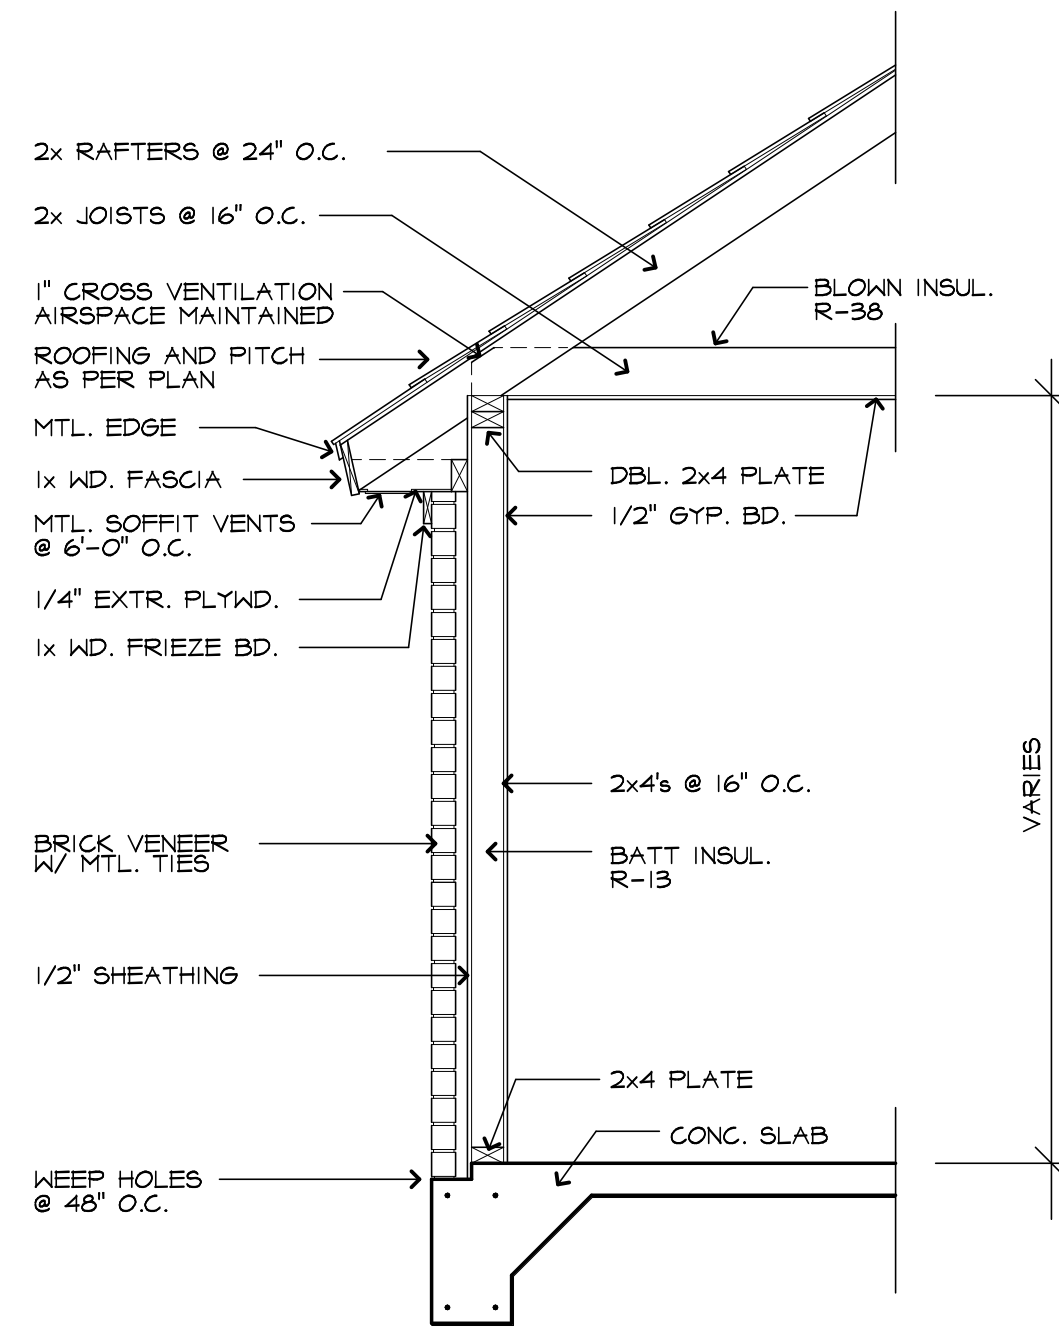

TYPICAL WALL SECTION
 SCALE: 1/2"=1'-0"

AREAS	SF
LIVING	2516
GARAGE	714
PORCH	82
COVD PATIO	276
TOTAL COVD AREA	3588

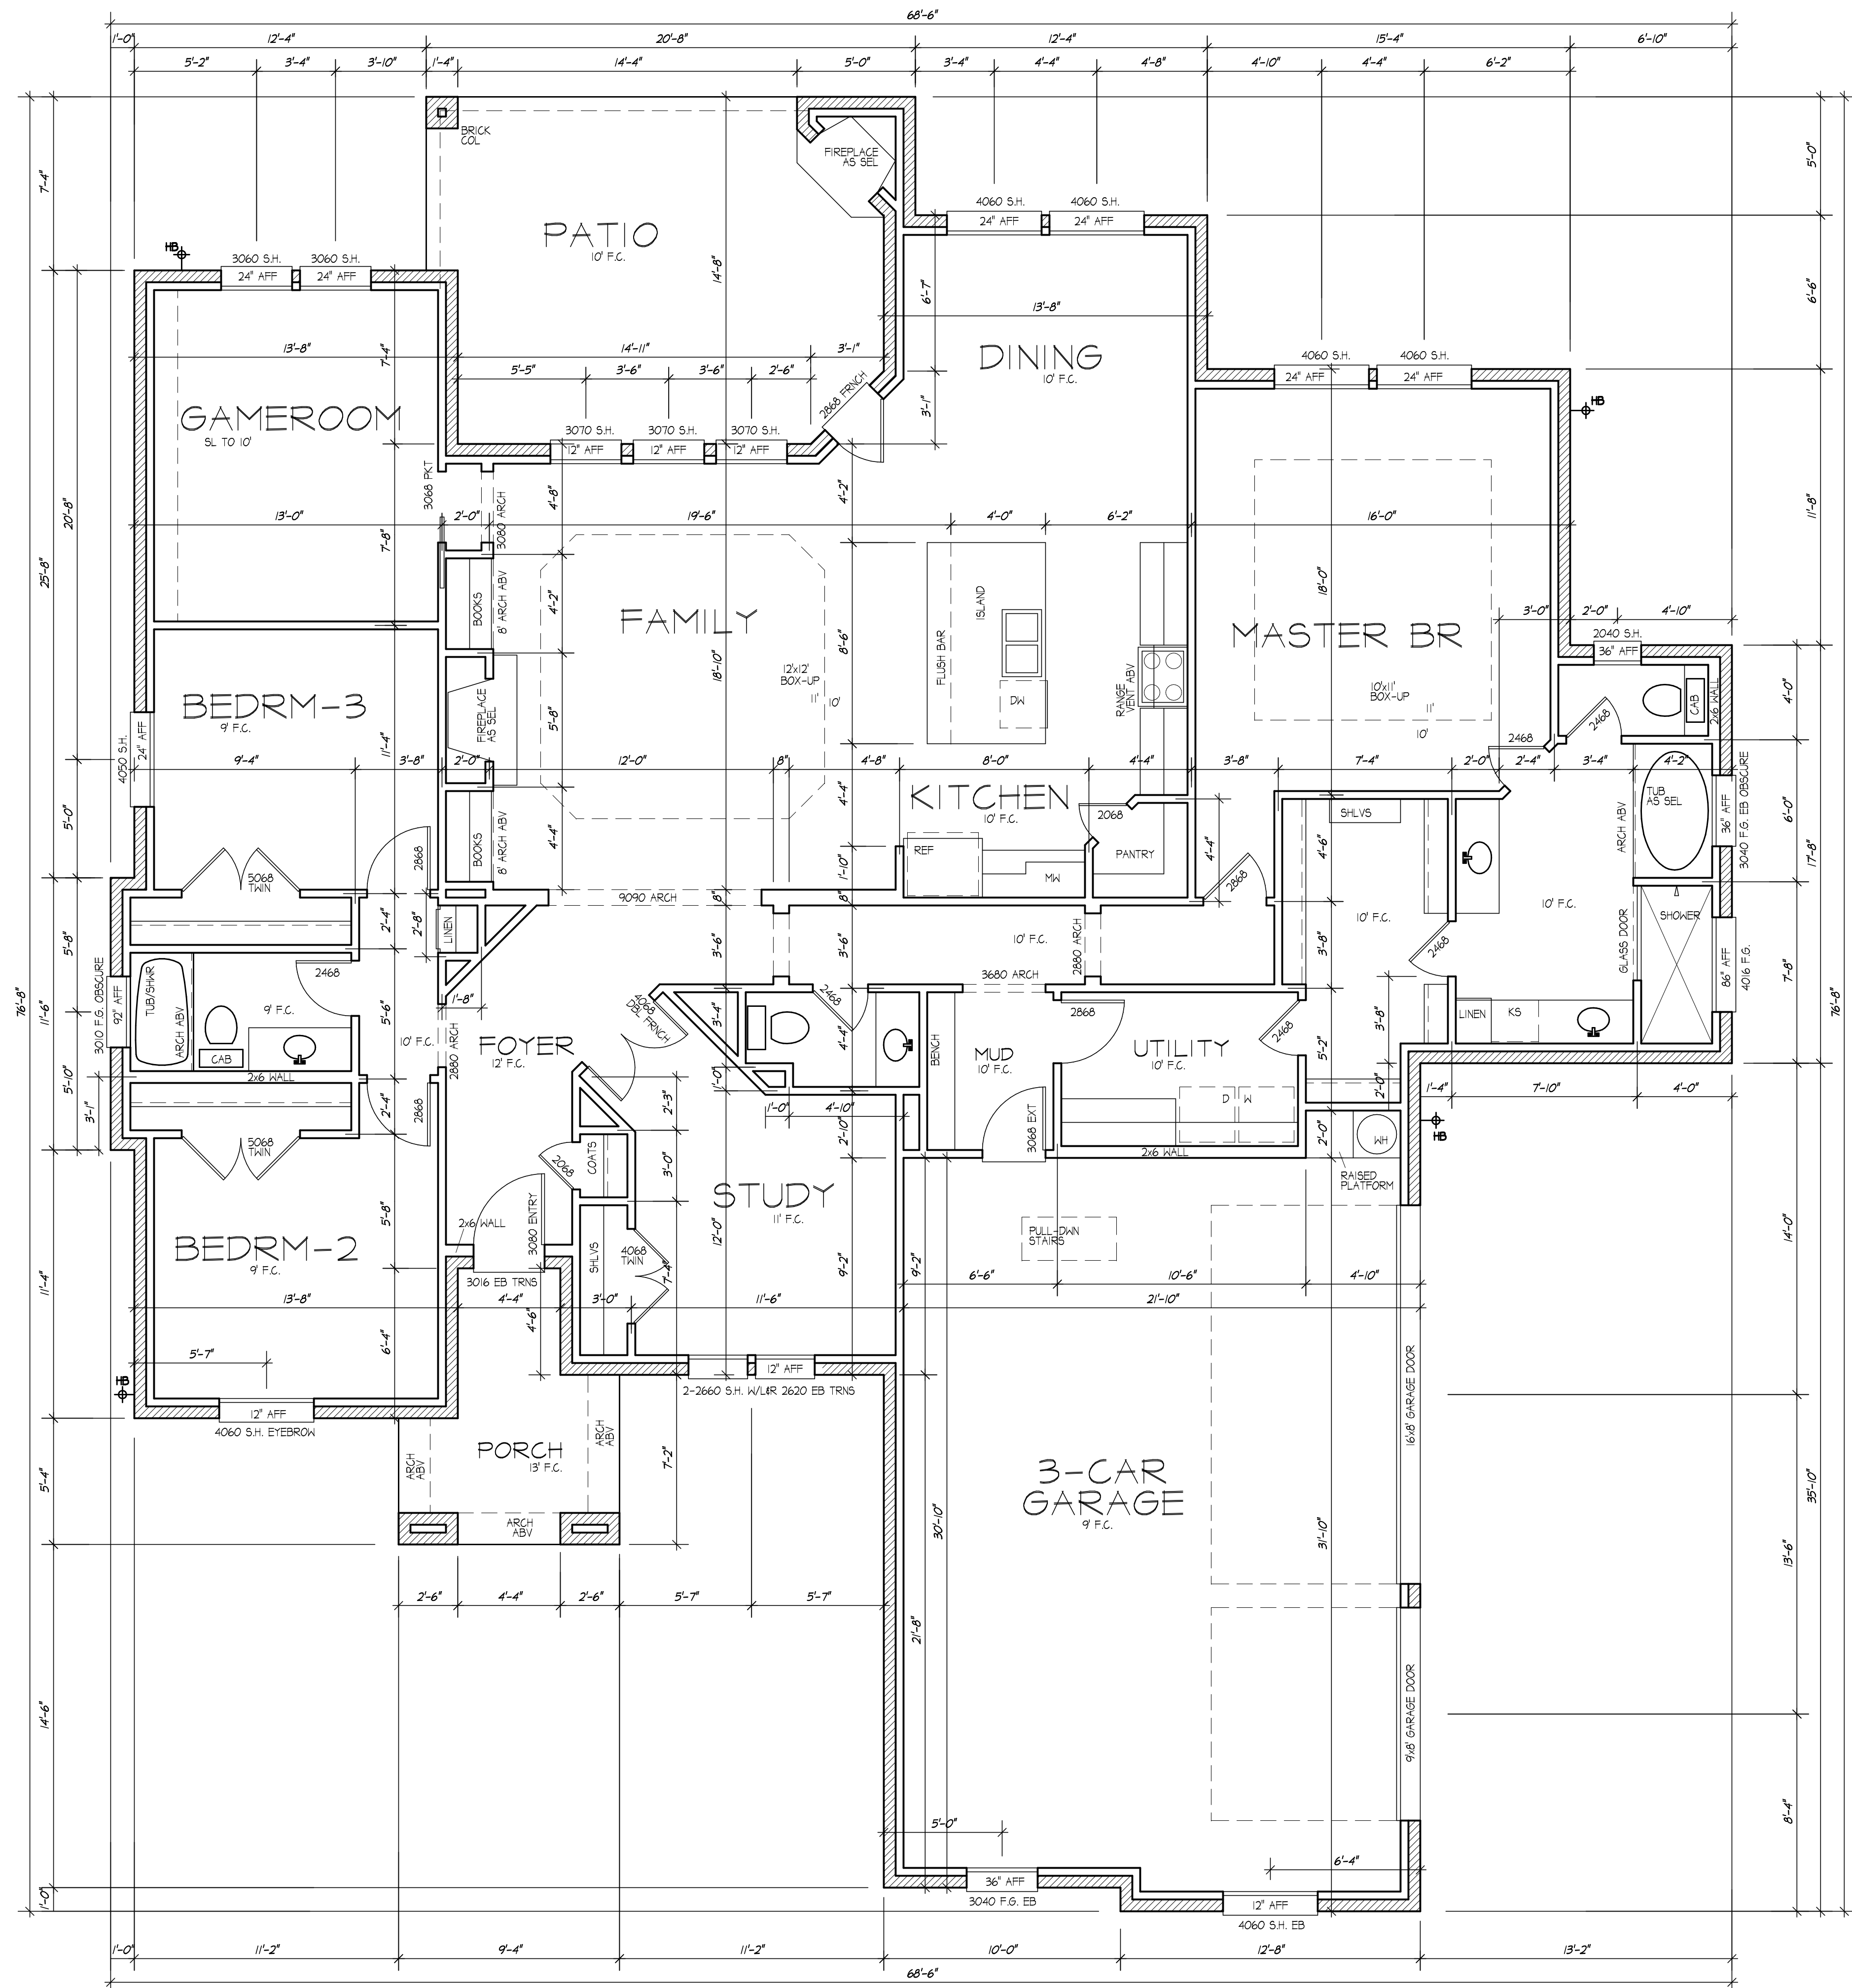

FLOOR PLAN


SCALE: 1/4"=1'-0"

NOTES:
 These plans are not to be used without the written permission of J. THACKER ARCHITECTS, P.C. 1245 HURSTVIEW DRIVE, SUITE 210, HURST, TX 76053
 It is the responsibility of the contractor to verify all dimensions and conditions of the site and to comply with all applicable codes and ordinances.
 The contractor shall not be held responsible for any errors or omissions on the part of the architect.

R T B
CUSTOM HOMES
 817-901-7963

J. THACKER ARCHITECTS
 1245 HURSTVIEW DRIVE
 SUITE 210, HURST, TX 76053
 817-282-0654

PLAN NO.
 O9212516
 COPYRIGHT © 2021 J. THACKER

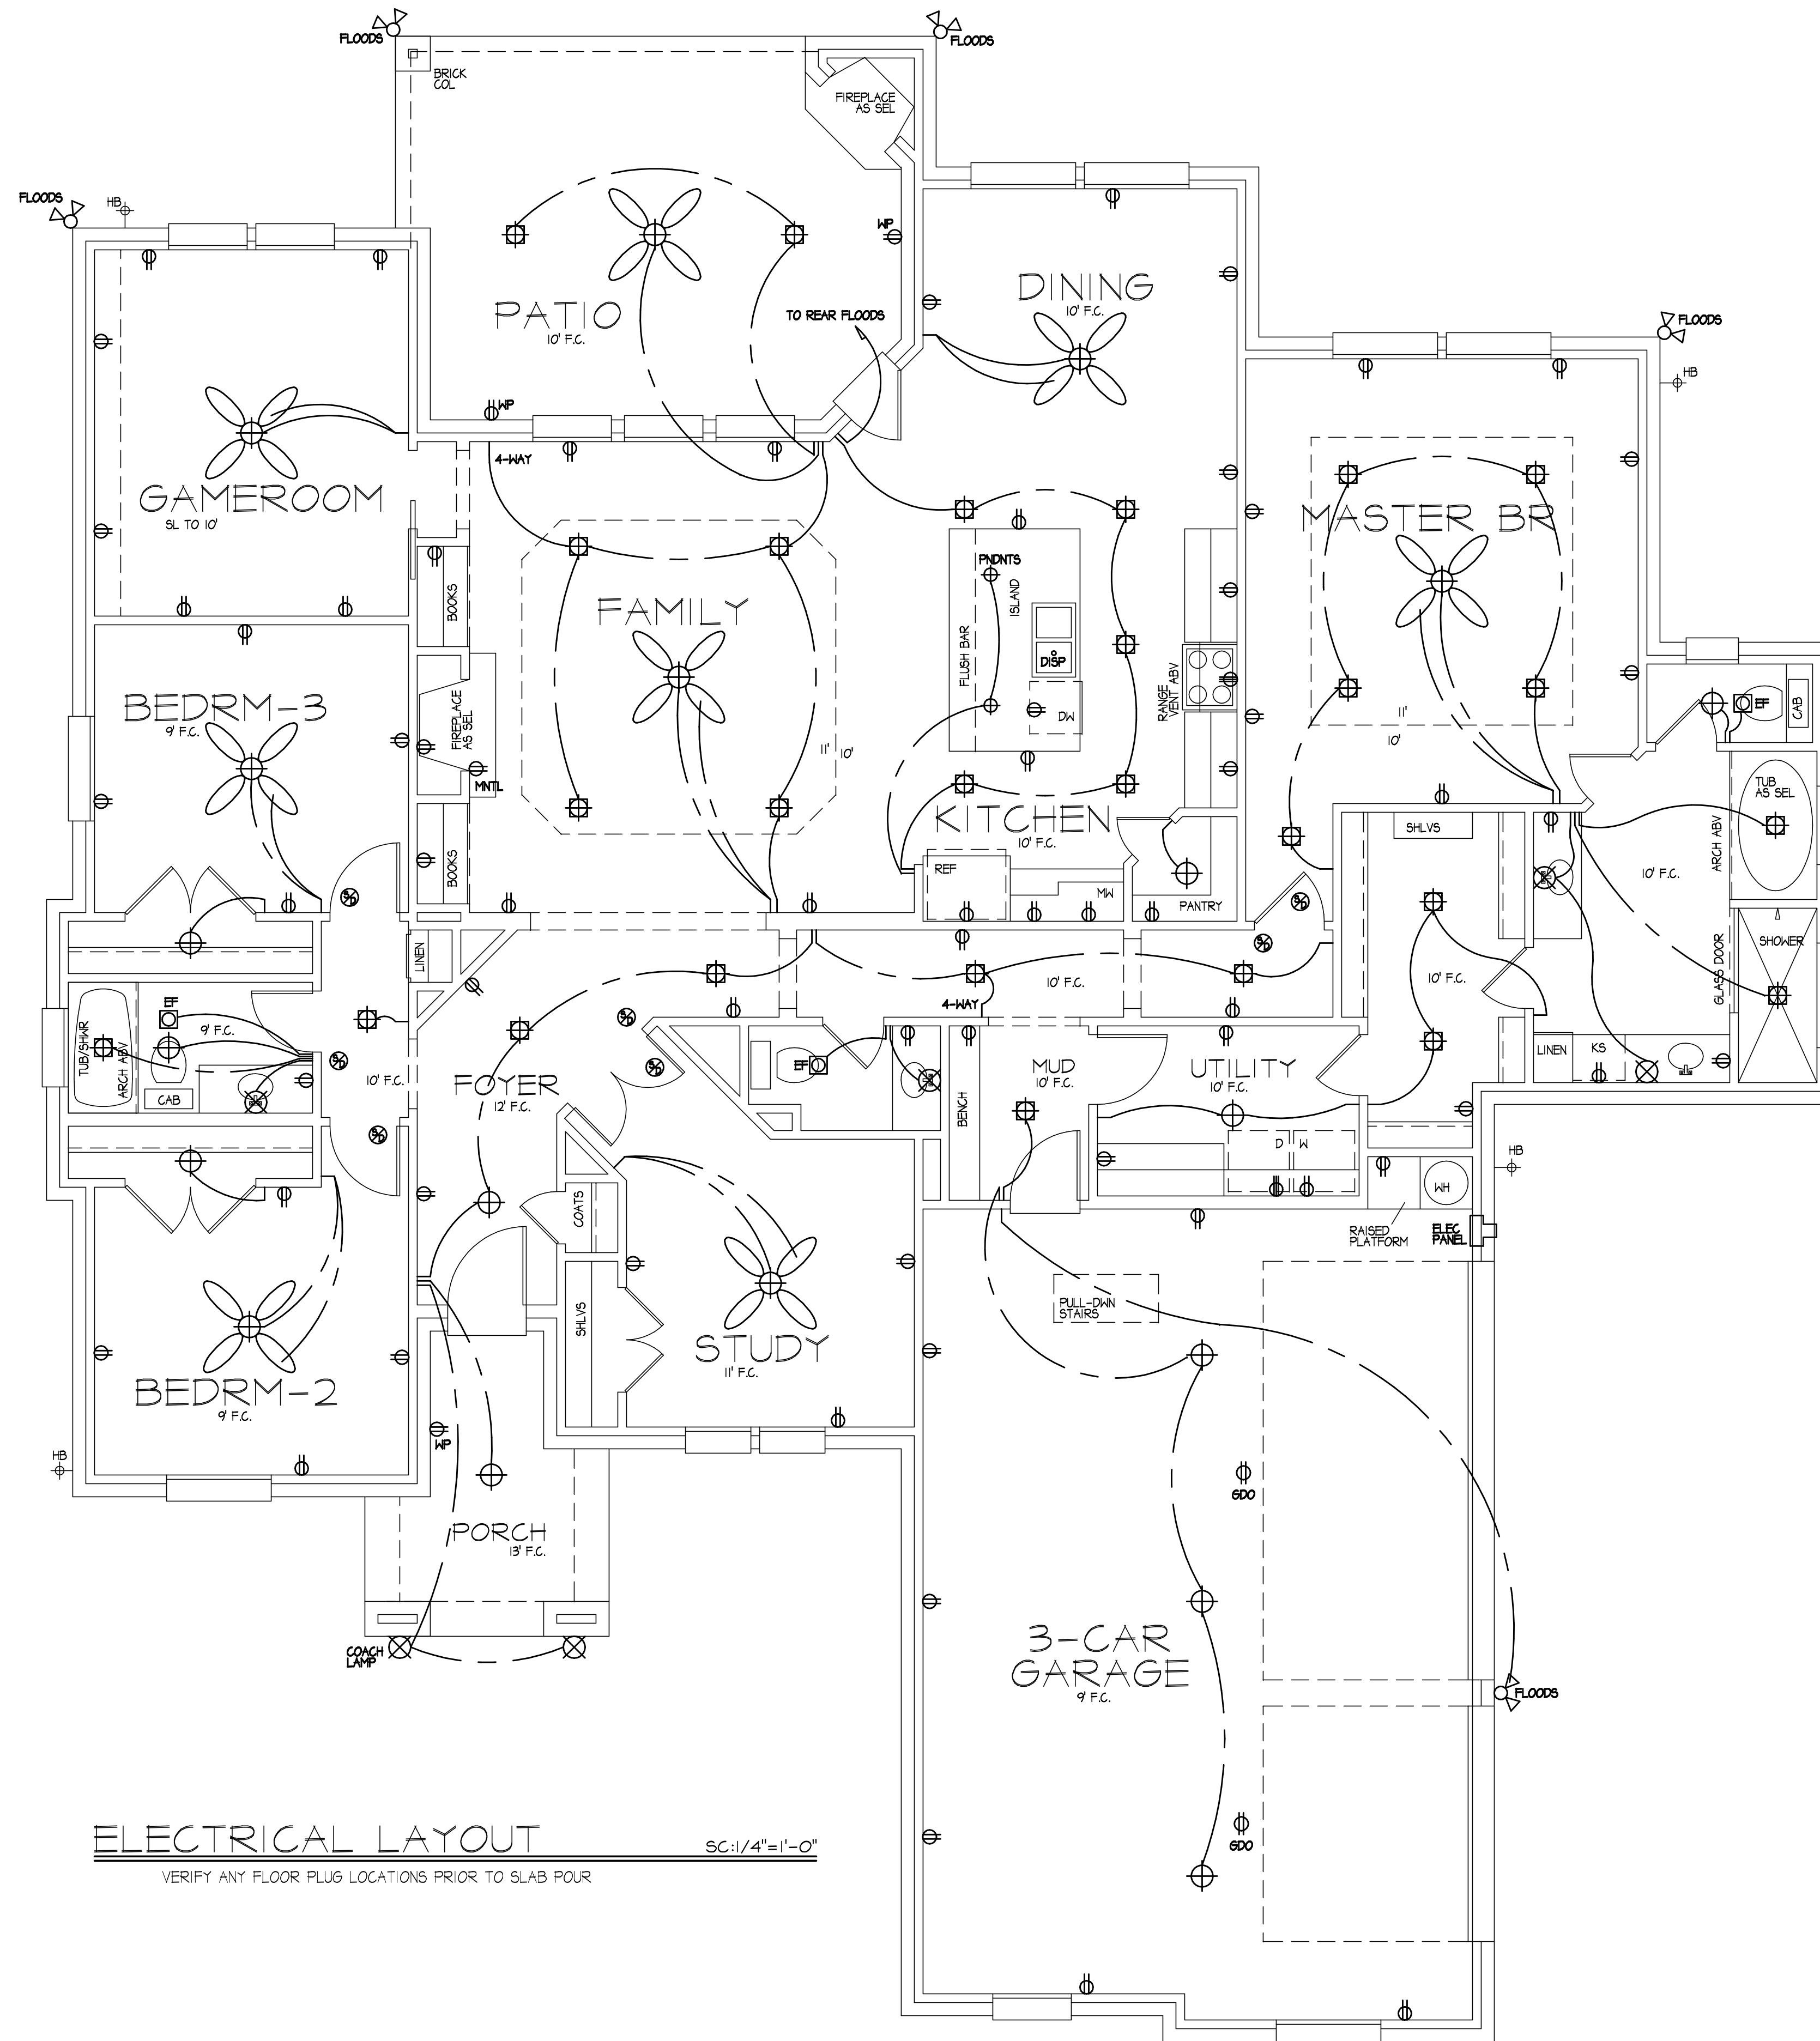


ELECTRICAL LAYOUT
 SC: 1/4"=1'-0"
 VERIFY ANY FLOOR PLUG LOCATIONS PRIOR TO SLAB POUR

NOTES:
 These plans are not to be used for construction without the written permission of:
 J. THACKER
 CUSTOM HOMES
 1245 HURSTVIEW DRIVE
 SUITE 210, HURST, TX 76053
 817-282-0654
 It is the responsibility of the contractor to verify all fixture and outlet locations against all applicable codes and easements.
 All dimensions are not to exceed 1/8" for 10' or more.

R T B
CUSTOM HOMES
 817-901-7963

CUSTOM HOMES
 1245 HURSTVIEW DRIVE
 SUITE 210, HURST, TX 76053
 817-282-0654

PLAN NO.
 09212516

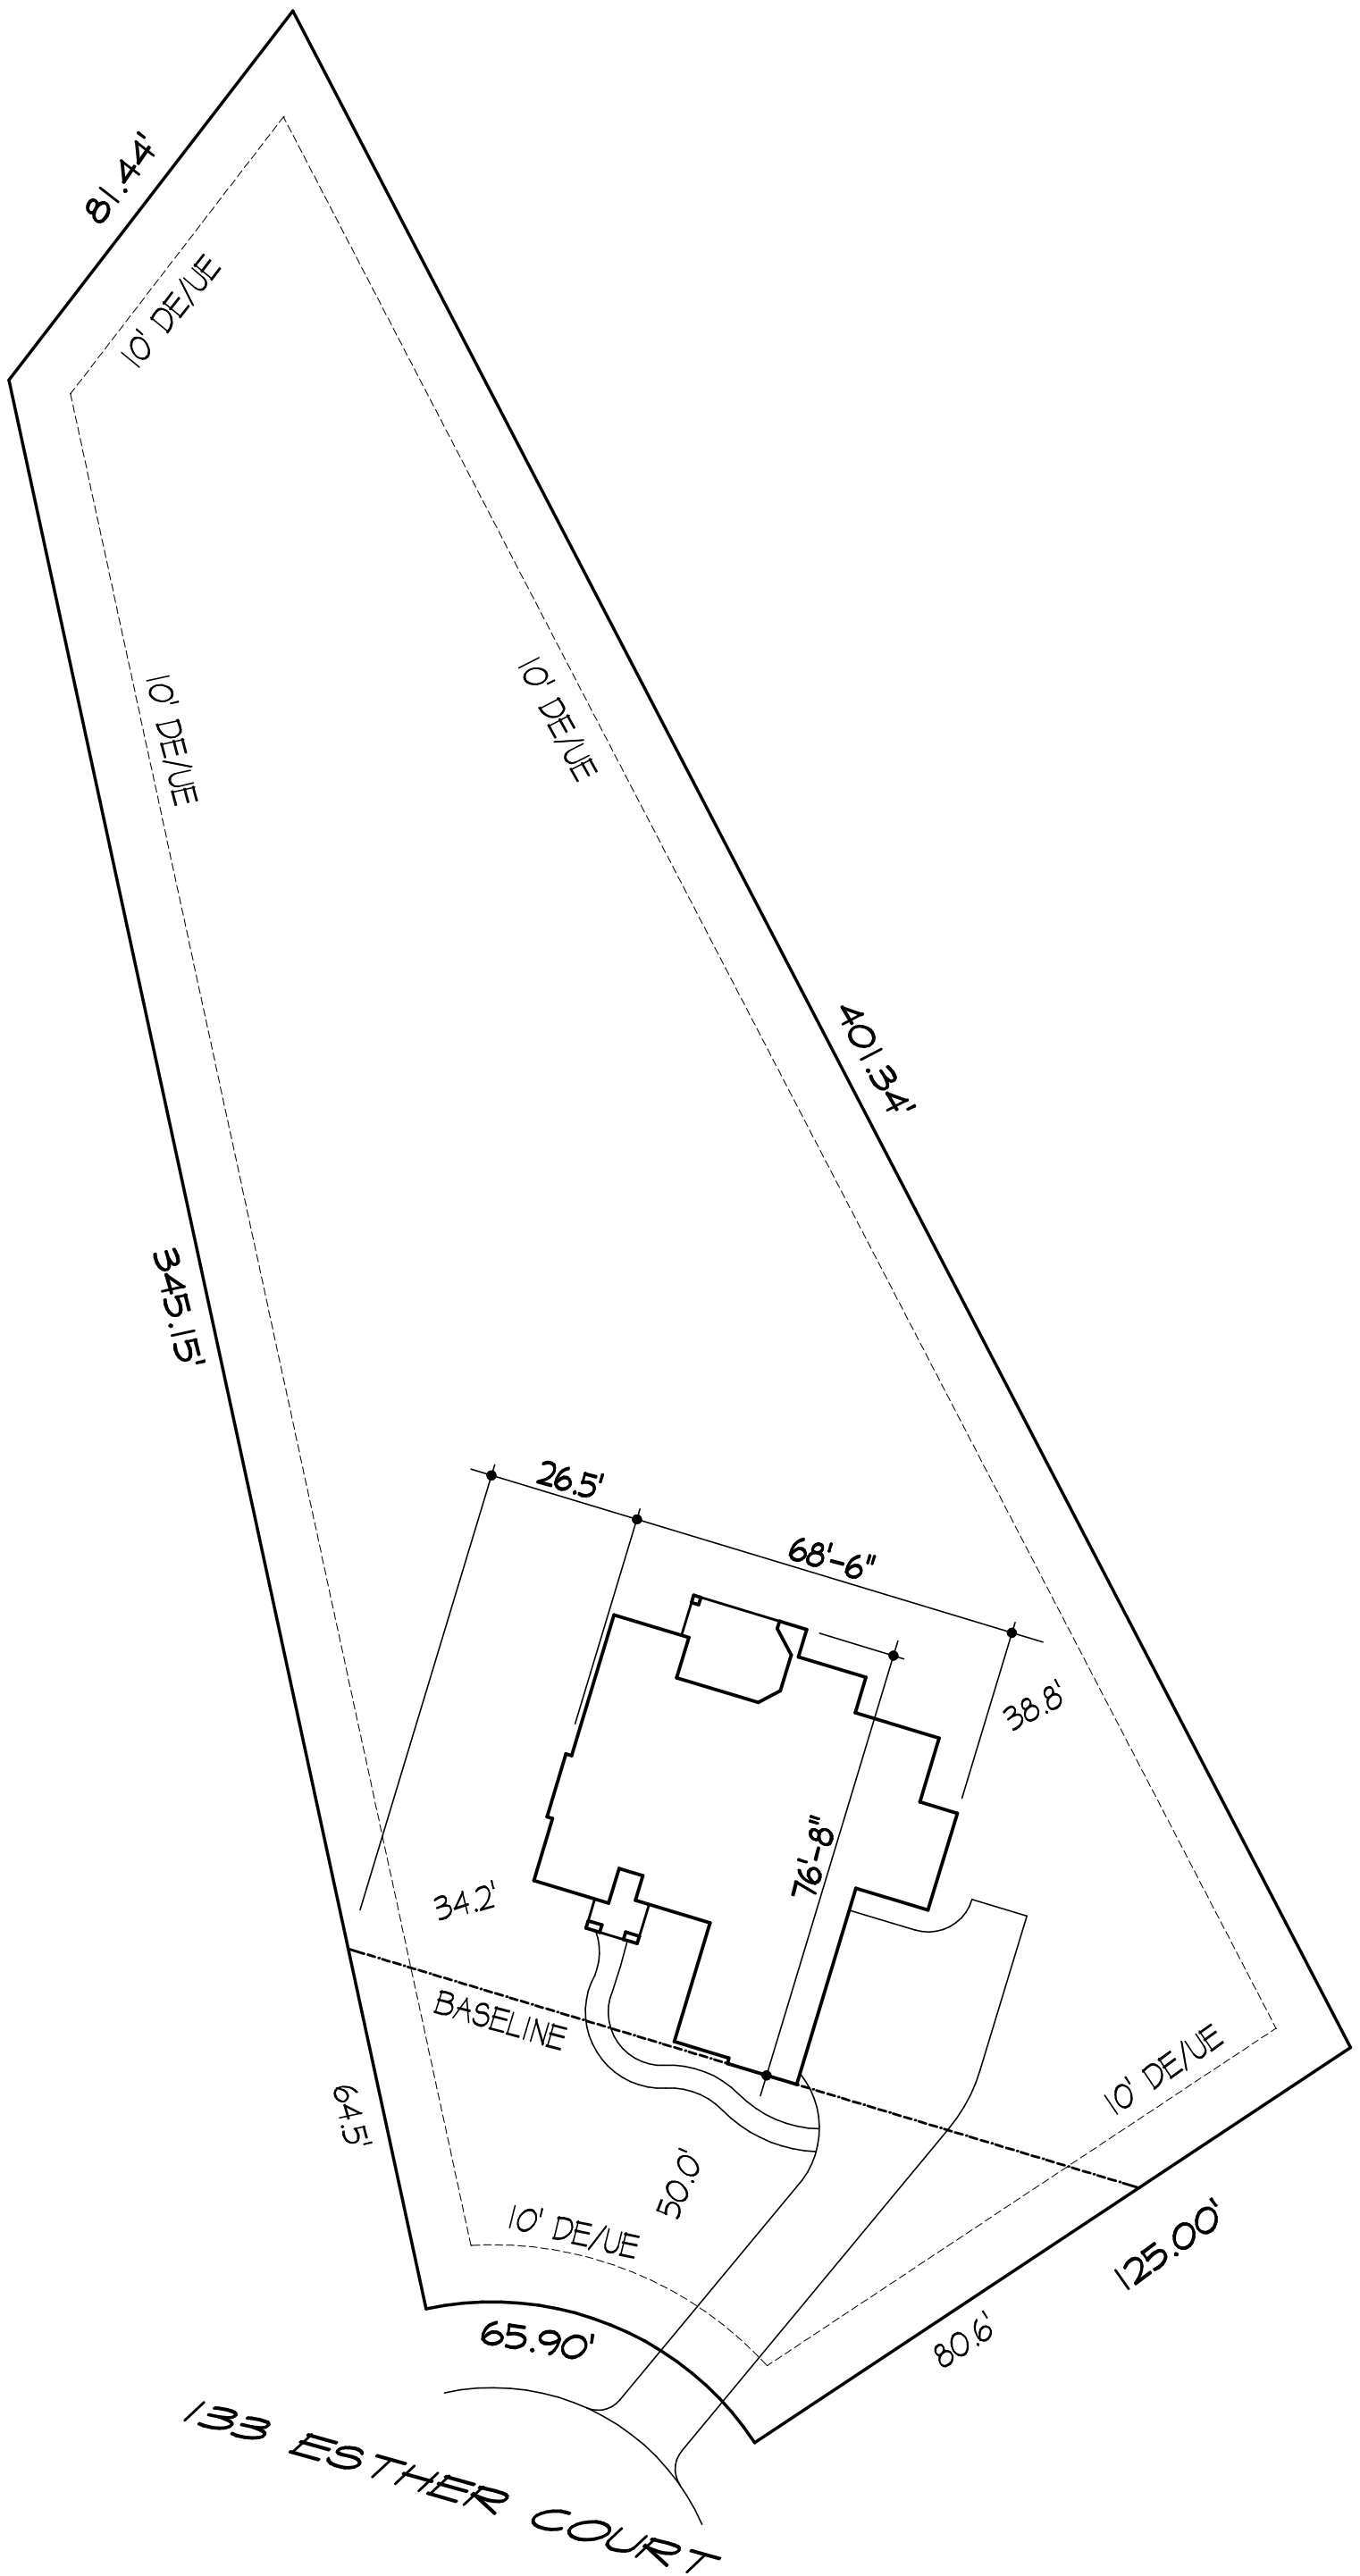

PLOT PLAN
 LOT 10, BLOCK 1
 HERITAGE ACRES, PHASE I
 PARKER COUNTY, TEXAS

SCALE: 1"=30'

